

SX
SW




FLOORPLANS




PODIUM
S579A


INTERIOR: 579 SQ.FT.
EXTERIOR: 627 SQ.FT. 1 BEDROOM + FLEX + TERRACE

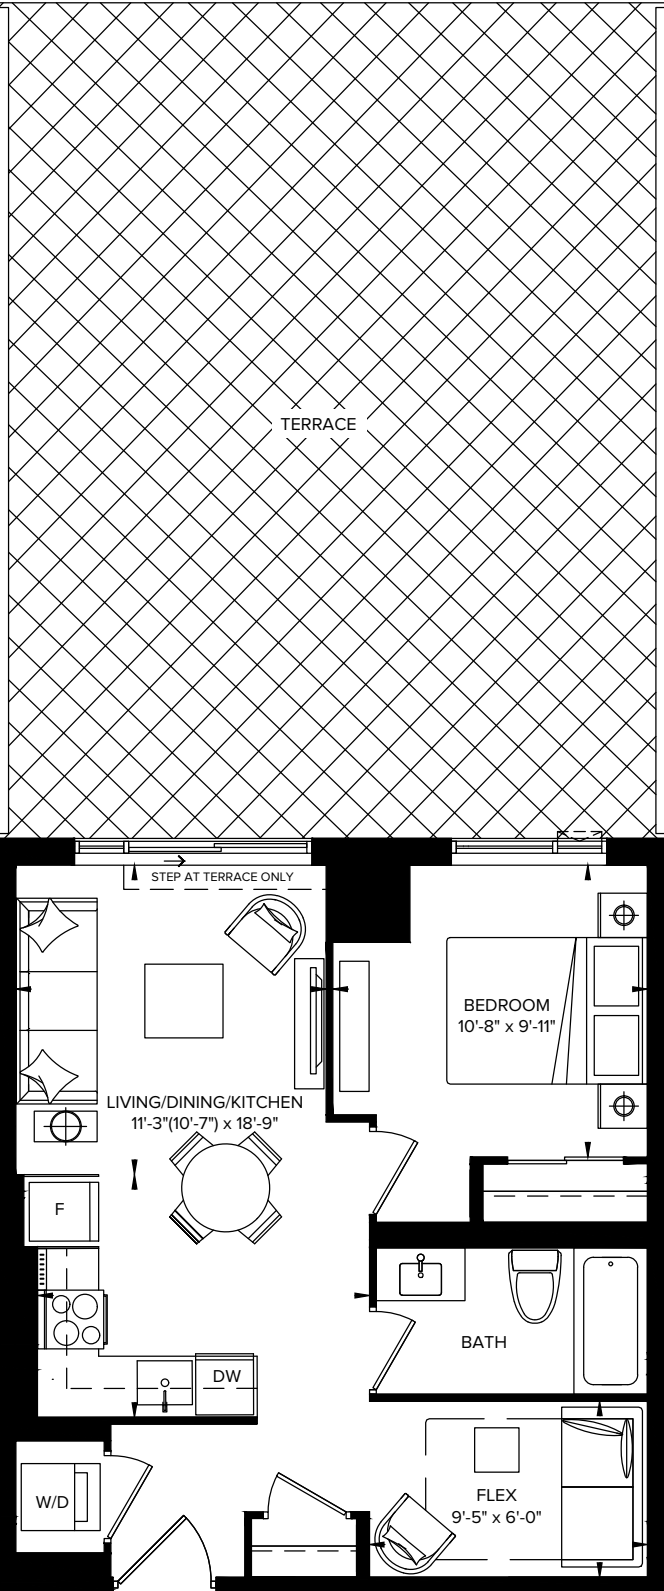


SUITE 244

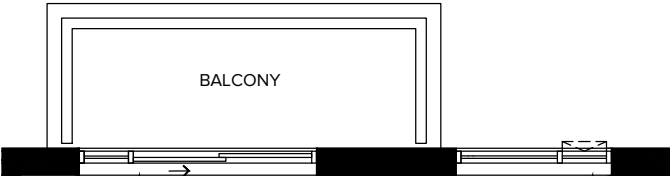

SUITE 322

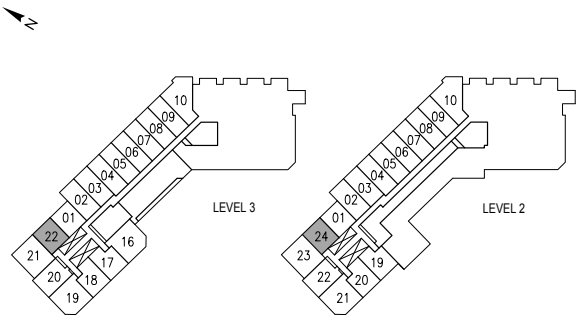

Plan is not to scale and all illustrations are artist concept only. Dimensions, specifications, layouts and materials are approximate only and are subject to change without notice. Tile patterns may vary. Window size and location may vary. Actual usable floor space may vary from stated floor area. Bulkheads required for mechanical purposes such as kitchen and washroom exhausts and heating and cooling ducts have not been indicated. Balcony location(s) and sizes vary per floor. Furniture and islands shown are displayed for illustration purposes only and are not included in the sale price. Suites are sold unfurnished. E.&O.E.

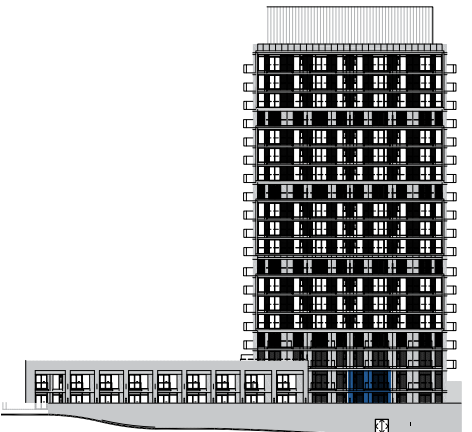





NORTH ELEVATION




TOWER

SW579A

INTERIOR: 579 SQ.FT.
EXTERIOR: 99 SQ.FT. 1 BEDROOM + FLEX + BALCONY

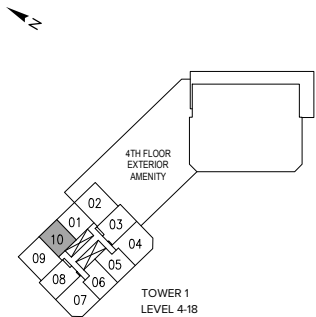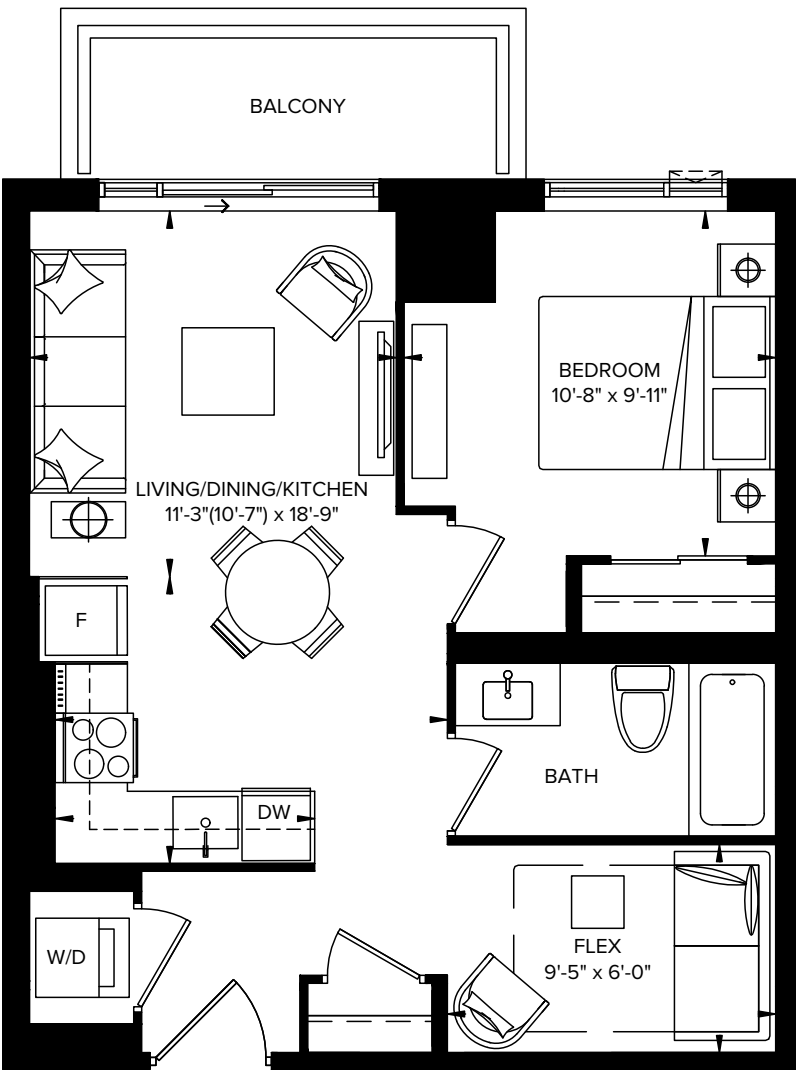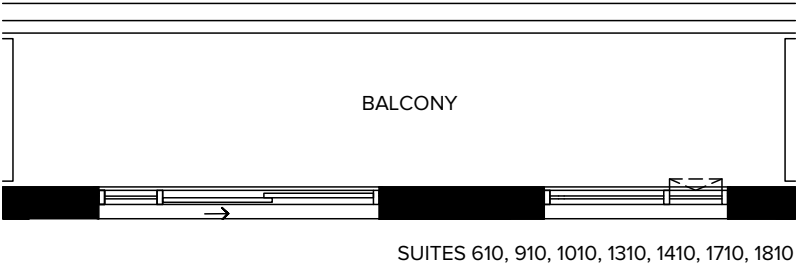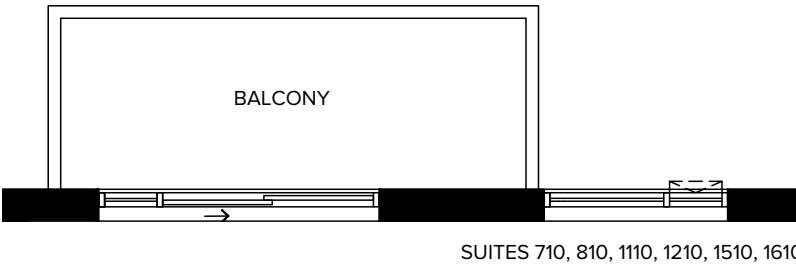


Plan is not to scale and all illustrations are artist concept only. Dimensions, specifications, layouts and materials are approximate only and are subject to change without notice. Tile patterns may vary. Window size and location may vary. Actual usable floor space may vary from stated floor area. Bulkheads required for mechanical purposes such as kitchen and washroom exhausts and heating and cooling ducts have not been indicated. Balcony location(s) and sizes vary per floor. Furniture and islands shown are displayed for illustration purposes only and are not included in the sale price. Suites are sold unfurnished. E.&O.E.

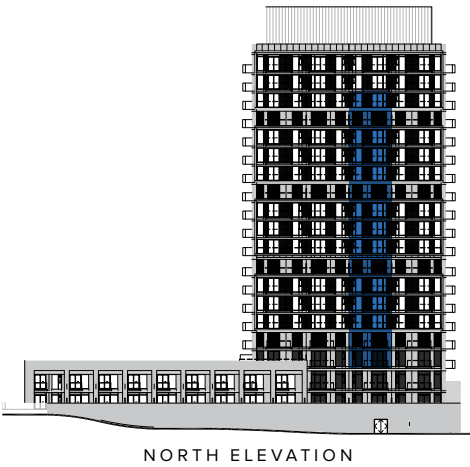


TOWER

SW579B


INTERIOR: 579 SQ.FT.
EXTERIOR: 99 SQ.FT.
1 BEDROOM + FLEX + MEDIA + BALCONY

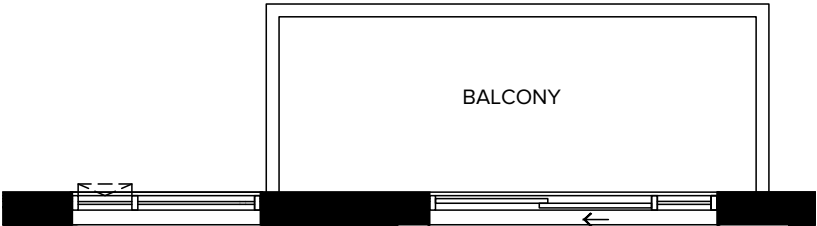


SUITES 701, 801, 1101, 1201, 1501, 1601

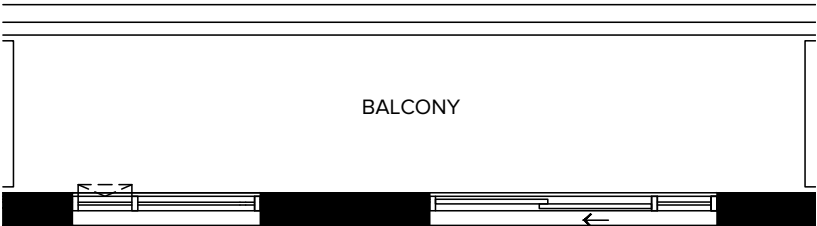


SUITES 601, 901, 1001, 1301, 1401, 1701, 1801

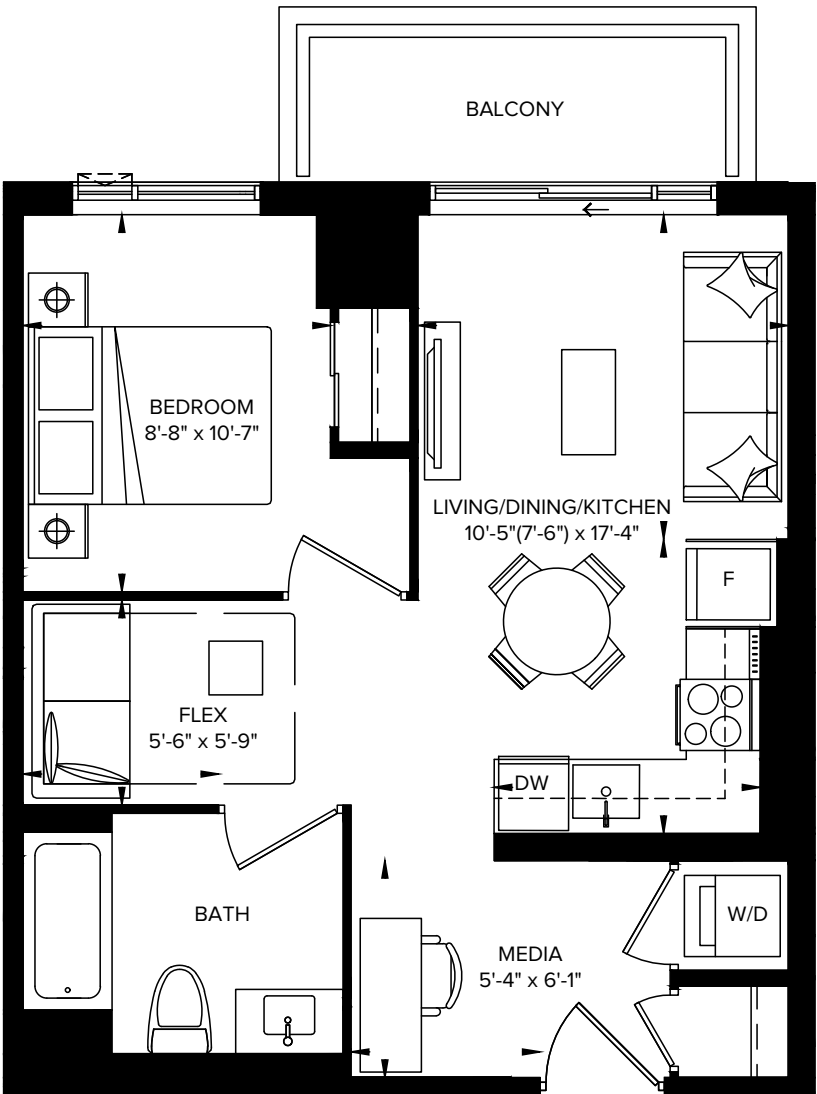

SUITES 401, 501

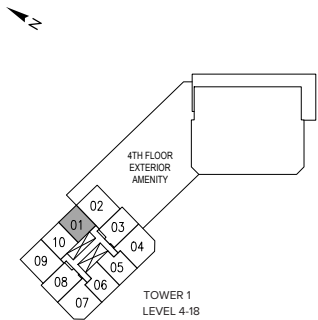

Plan is not to scale and all illustrations are artist concept only. Dimensions, specifications, layouts and materials are approximate only and are subject to change without notice. Tile patterns may vary. Window size and location may vary. Actual usable floor space may vary from stated floor area. Bulkheads required for mechanical purposes such as kitchen and washroom exhausts and heating and cooling ducts have not been indicated. Balcony location(s) and sizes vary per floor. Furniture and islands shown are displayed for illustration purposes only and are not included in the sale price. Suites are sold unfurnished. E.&O.E.

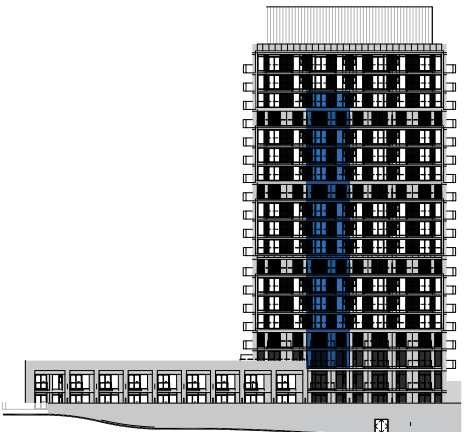


NORTH ELEVATION




PODIUM

S588A


INTERIOR: 588 SQ.FT.
EXTERIOR: 265 SQ.FT. 1 BEDROOM + MEDIA + TERRACE

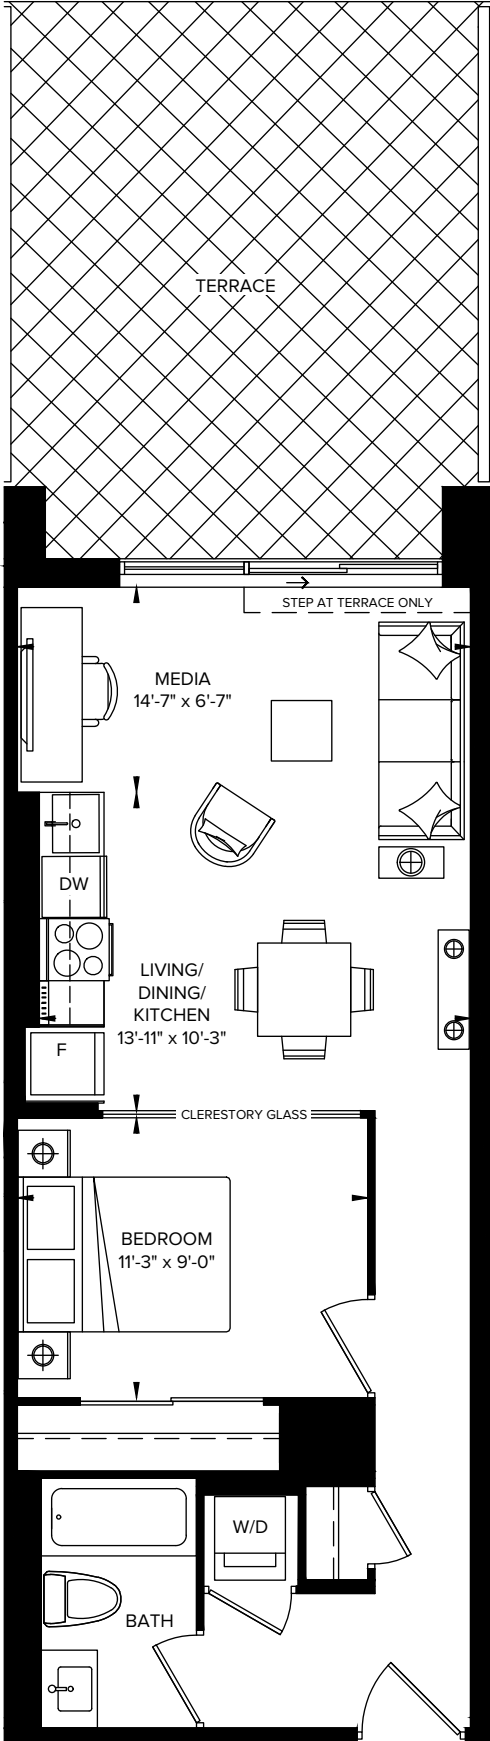


SUITES 204, 205, 206

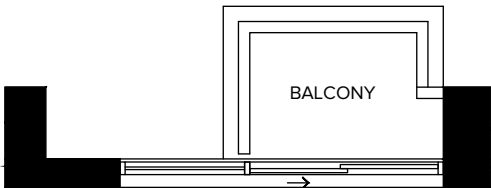

SUITES 304, 305, 306

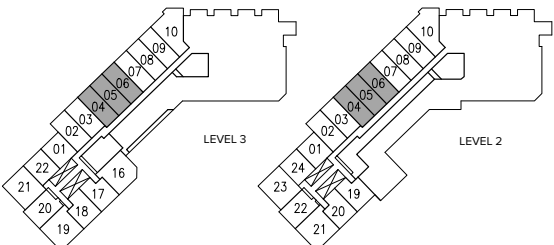

Plan is not to scale and all illustrations are artist concept only. Dimensions, specifications, layouts and materials are approximate only and are subject to change without notice. Tile patterns may vary. Window size and location may vary. Actual usable floor space may vary from stated floor area. Bulkheads required for mechanical purposes such as kitchen and washroom exhausts and heating and cooling ducts have not been indicated. Balcony location(s) and sizes vary per floor. Furniture and islands shown are displayed for illustration purposes only and are not included in the sale price. Suites are sold unfurnished. E.&O.E.

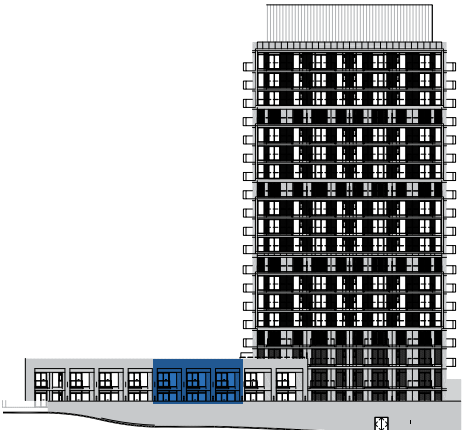


NORTH ELEVATION




PODIUM
S588B


INTERIOR: 588 SQ.FT.
EXTERIOR: 265 SQ.FT. 1 BEDROOM + TERRACE

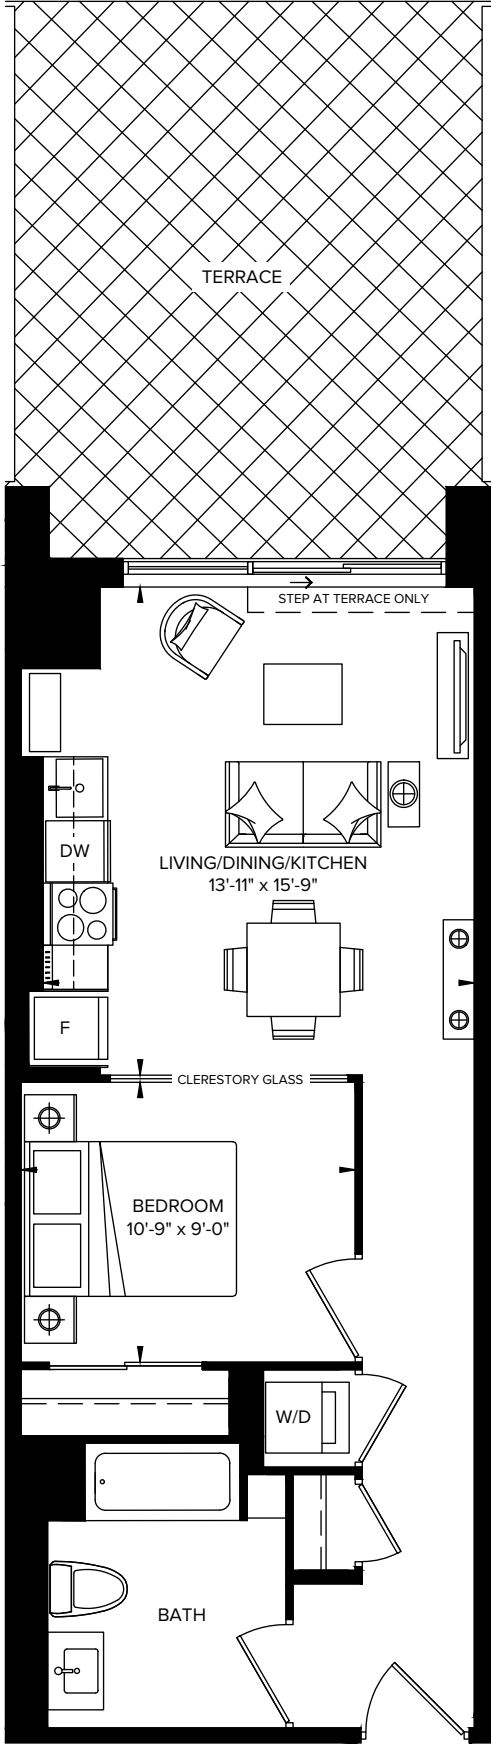


SUITES 207, 208

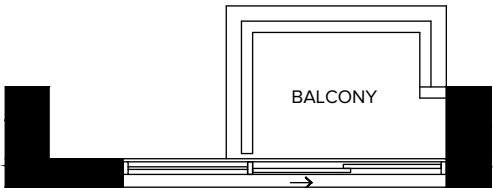

SUITES 307, 308

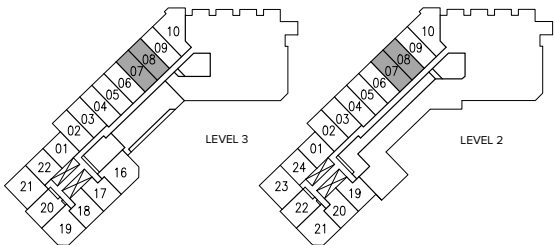

Plan is not to scale and all illustrations are artist concept only. Dimensions, specifications, layouts and materials are approximate only and are subject to change without notice. Tile patterns may vary. Window size and location may vary. Actual usable floor space may vary from stated floor area. Bulkheads required for mechanical purposes such as kitchen and washroom exhausts and heating and cooling ducts have not been indicated. Balcony location(s) and sizes vary per floor. Furniture and islands shown are displayed for illustration purposes only and are not included in the sale price. Suites are sold unfurnished. E.&O.E.

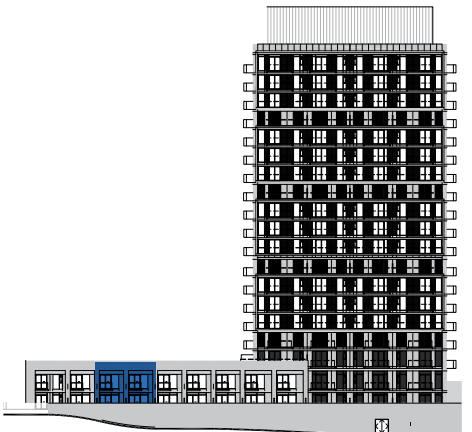


NORTH ELEVATION




PODIUM
S590


INTERIOR: 590 SQ.FT.
EXTERIOR: 289 SQ.FT. 1 BEDROOM + MEDIA +TERRACE

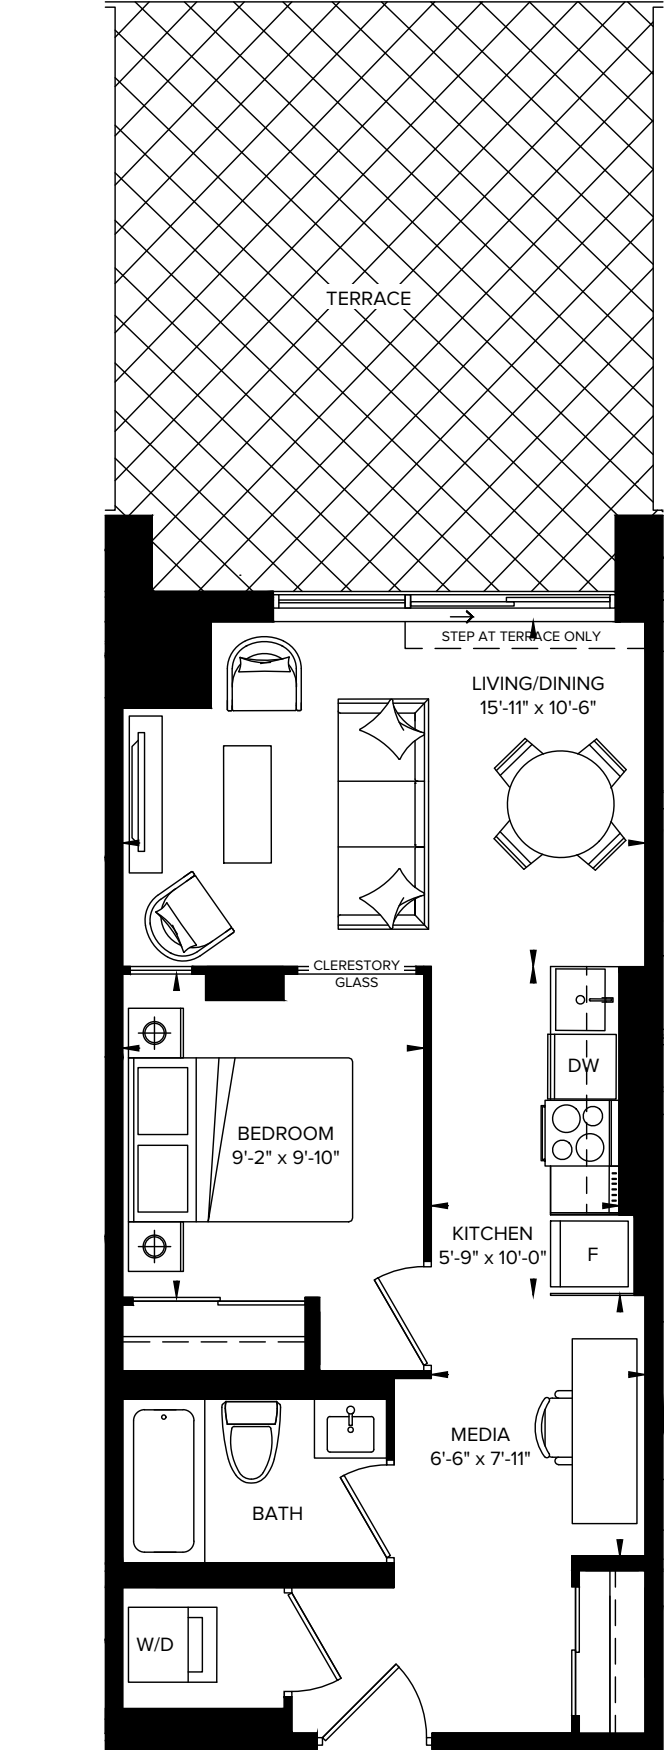


SUITE 203

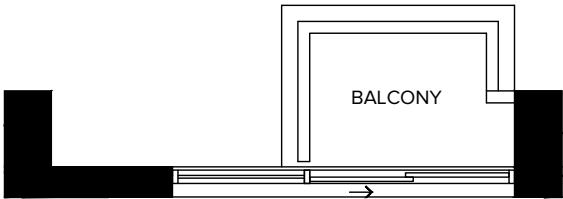

SUITE 303

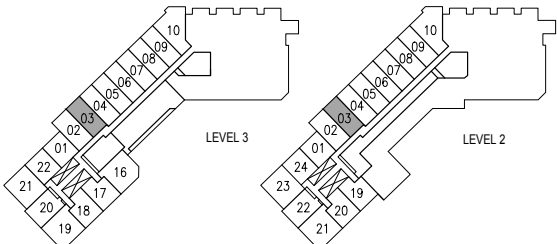

Plan is not to scale and all illustrations are artist concept only. Dimensions, specifications, layouts and materials are approximate only and are subject to change without notice. Tile patterns may vary. Window size and location may vary. Actual usable floor space may vary from stated floor area. Bulkheads required for mechanical purposes such as kitchen and washroom exhausts and heating and cooling ducts have not been indicated. Balcony location(s) and sizes vary per floor. Furniture and islands shown are displayed for illustration purposes only and are not included in the sale price. Suites are sold unfurnished. E.&O.E.



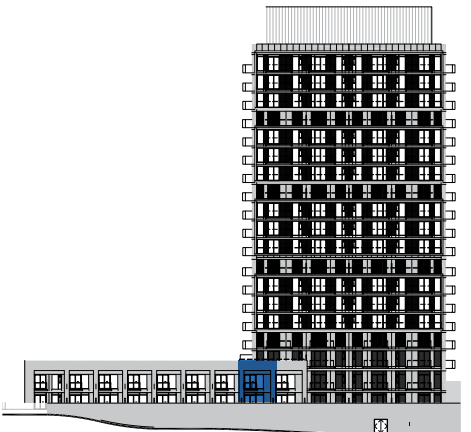


NORTH ELEVATION




PODIUM
S 6 2 1

INTERIOR: 621 SQ.FT.
EXTERIOR: 124 SQ.FT. 2 BEDROOM + BALCONY

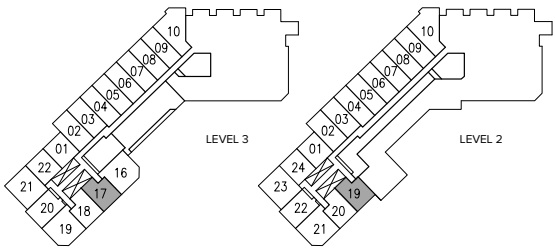
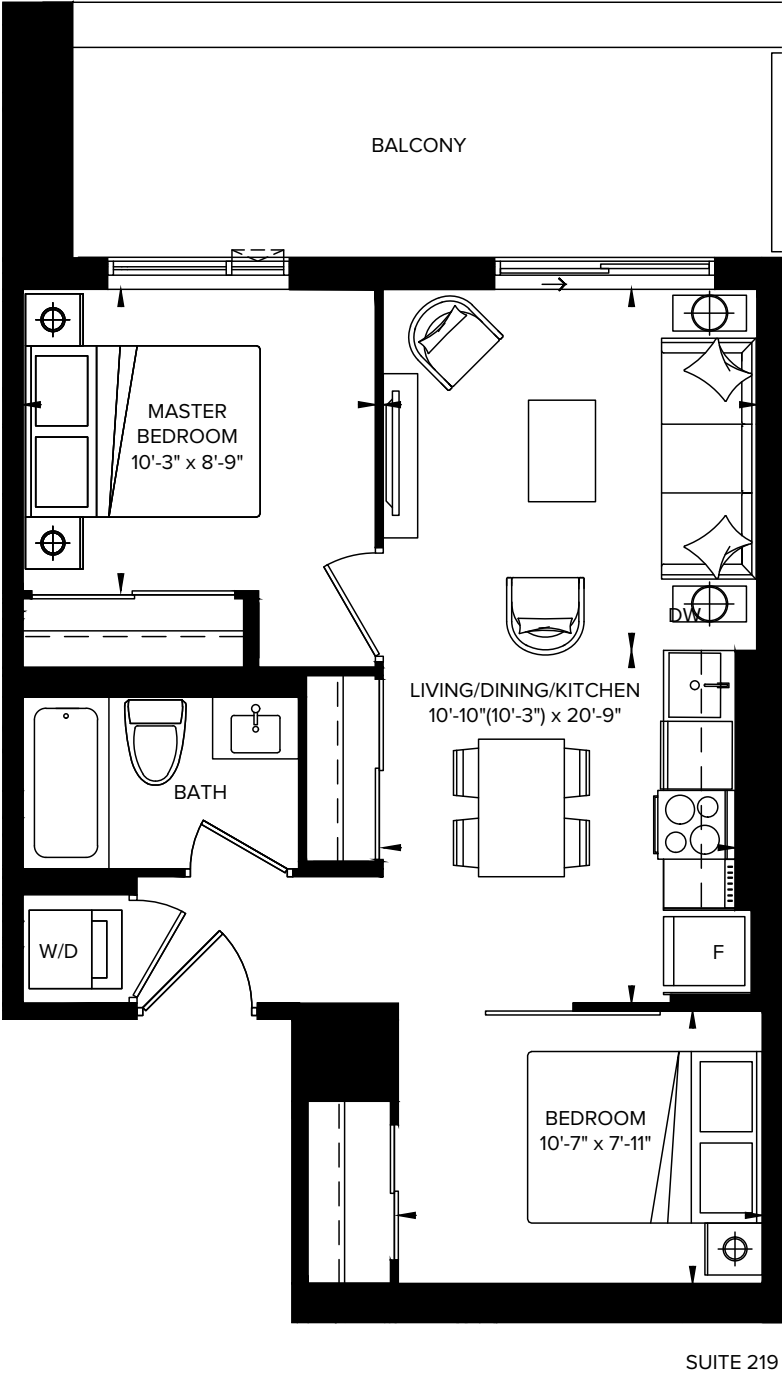
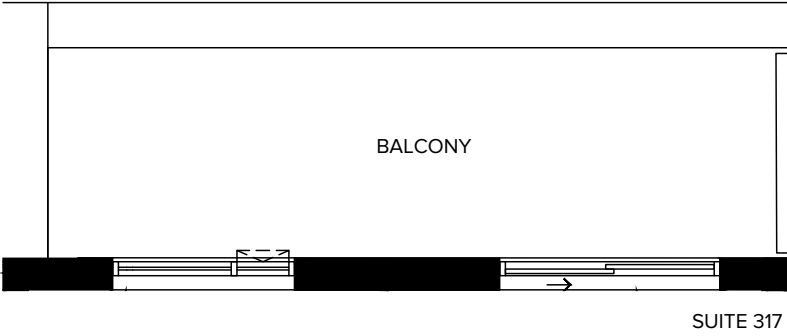


Plan is not to scale and all illustrations are artist concept only. Dimensions, specifications, layouts and materials are approximate only and are subject to change without notice. Tile patterns may vary. Window size and location may vary. Actual usable floor space may vary from stated floor area. Bulkheads required for mechanical purposes such as kitchen and washroom exhausts and heating and cooling ducts have not been indicated. Balcony location(s) and sizes vary per floor. Furniture and islands shown are displayed for illustration purposes only and are not included in the sale price. Suites are sold unfurnished. E.&O.E.

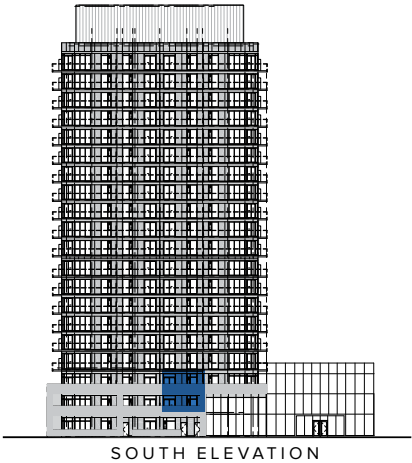


PODIUM
S 6 2 1 R

INTERIOR: 621 SQ.FT.
EXTERIOR: 118 SQ.FT. 2 BEDROOM + BALCONY

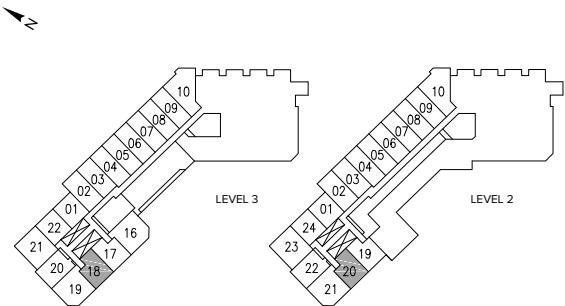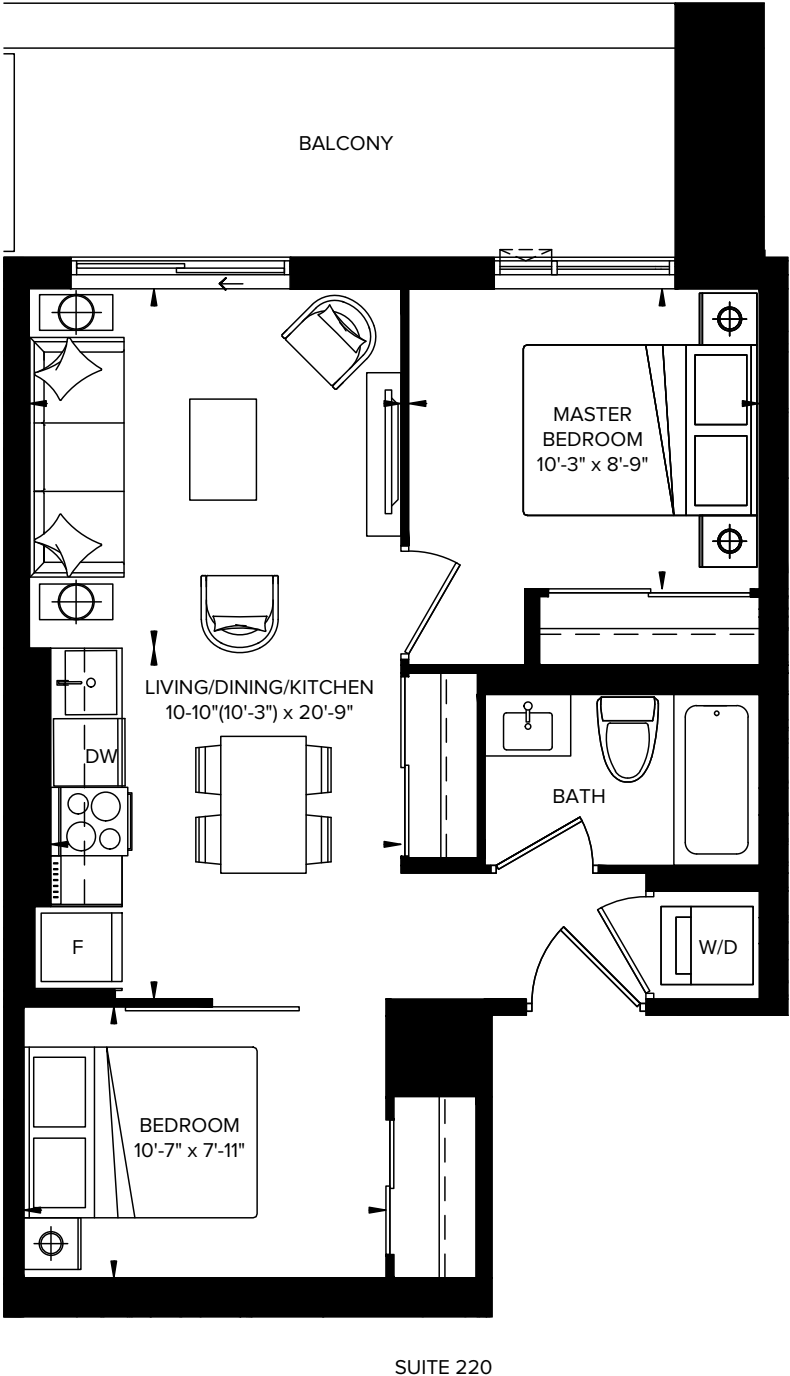
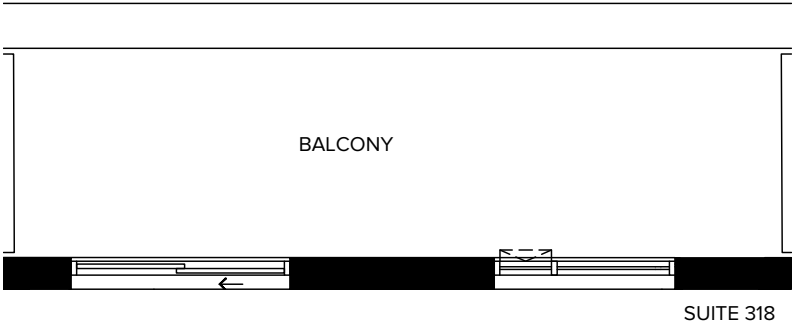


Plan is not to scale and all illustrations are artist concept only. Dimensions, specifications, layouts and materials are approximate only and are subject to change without notice. Tile patterns may vary. Window size and location may vary. Actual usable floor space may vary from stated floor area. Bulkheads required for mechanical purposes such as kitchen and washroom exhausts and heating and cooling ducts have not been indicated. Balcony location(s) and sizes vary per floor. Furniture and islands shown are displayed for illustration purposes only and are not included in the sale price. Suites are sold unfurnished. E.&O.E.

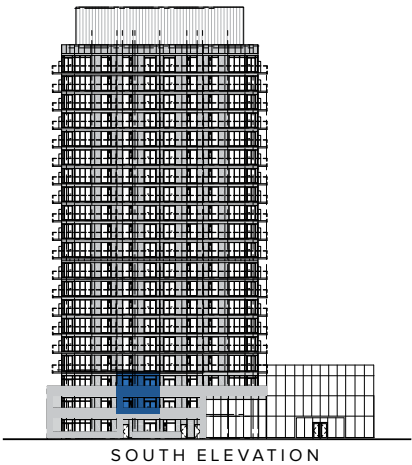

TOWER
SW621

INTERIOR: 621 SQ.FT.
EXTERIOR: 144 SQ.FT. 2 BEDROOM + BALCONY

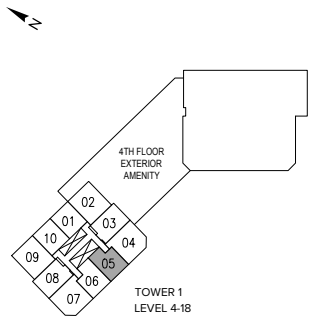
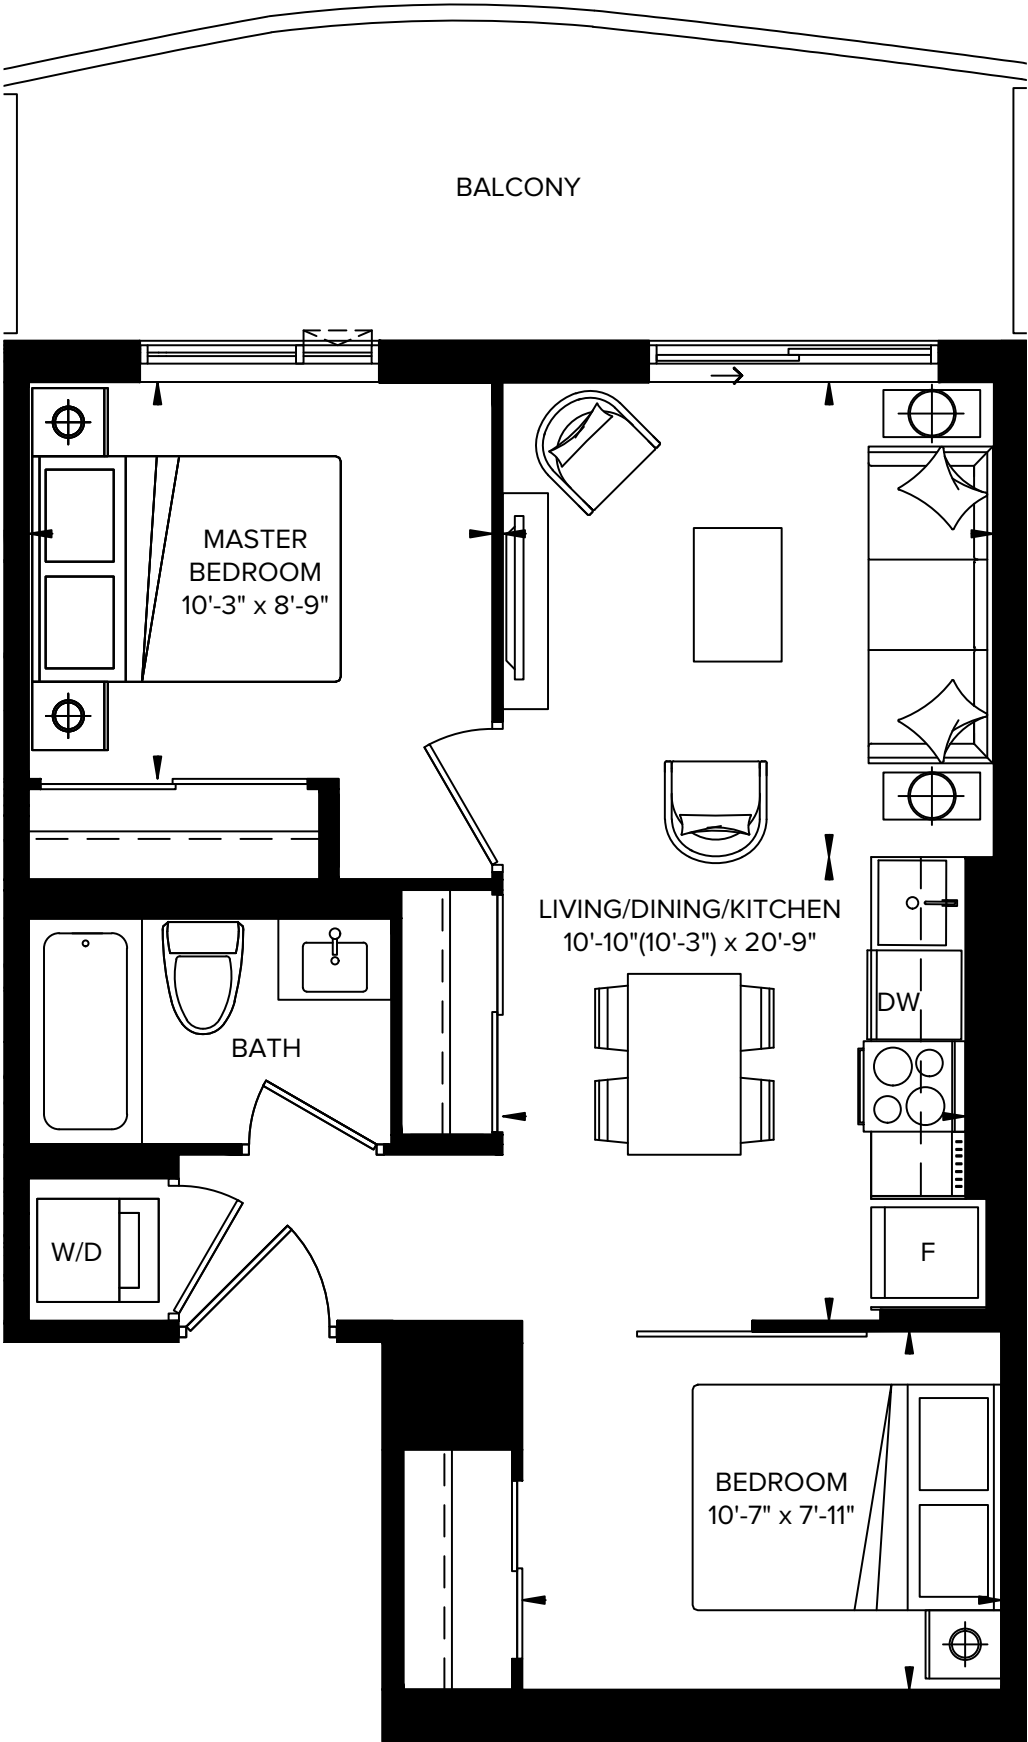


Plan is not to scale and all illustrations are artist concept only. Dimensions, specifications, layouts and materials are approximate only and are subject to change without notice. Tile patterns may vary. Window size and location may vary. Actual usable floor space may vary from stated floor area. Bulkheads required for mechanical purposes such as kitchen and washroom exhausts and heating and cooling ducts have not been indicated. Balcony location(s) and sizes vary per floor. Furniture and islands shown are displayed for illustration purposes only and are not included in the sale price. Suites are sold unfurnished. E.&O.E.




TOWER
SW621R

INTERIOR: 621 SQ.FT.
EXTERIOR: 76 SQ.FT. 2 BEDROOM + BALCONY

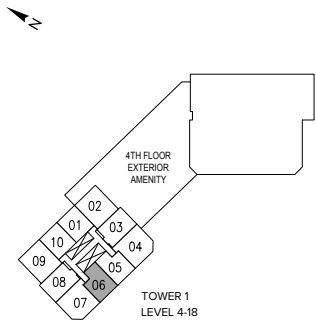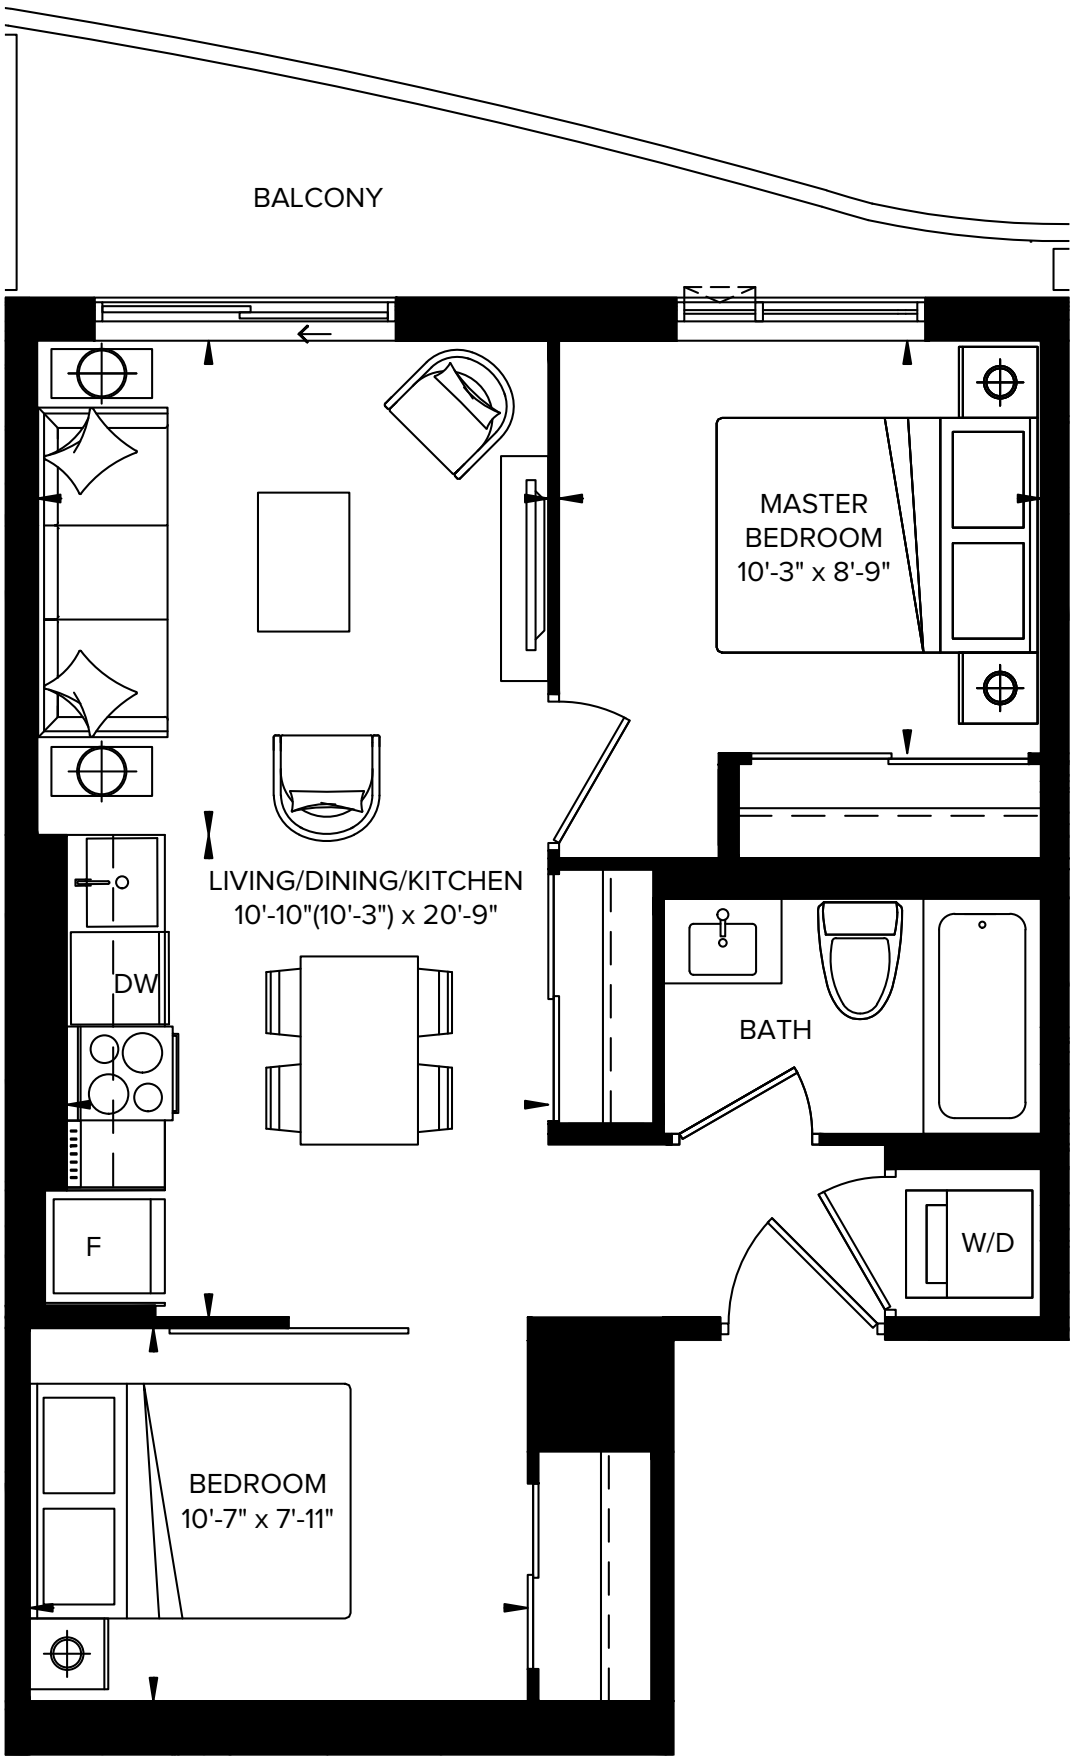


Plan is not to scale and all illustrations are artist concept only. Dimensions, specifications, layouts and materials are approximate only and are subject to change without notice. Tile patterns may vary. Window size and location may vary. Actual usable floor space may vary from stated floor area. Bulkheads required for mechanical purposes such as kitchen and washroom exhausts and heating and cooling ducts have not been indicated. Balcony location(s) and sizes vary per floor. Furniture and islands shown are displayed for illustration purposes only and are not included in the sale price. Suites are sold unfurnished. E.&O.E.

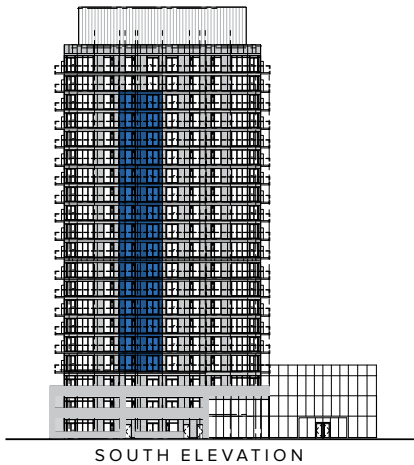


PODIUM
S 6 2 8


INTERIOR: 628 SQ.FT.
EXTERIOR: 288 SQ.FT. 1 BEDROOM + MEDIA + TERRACE

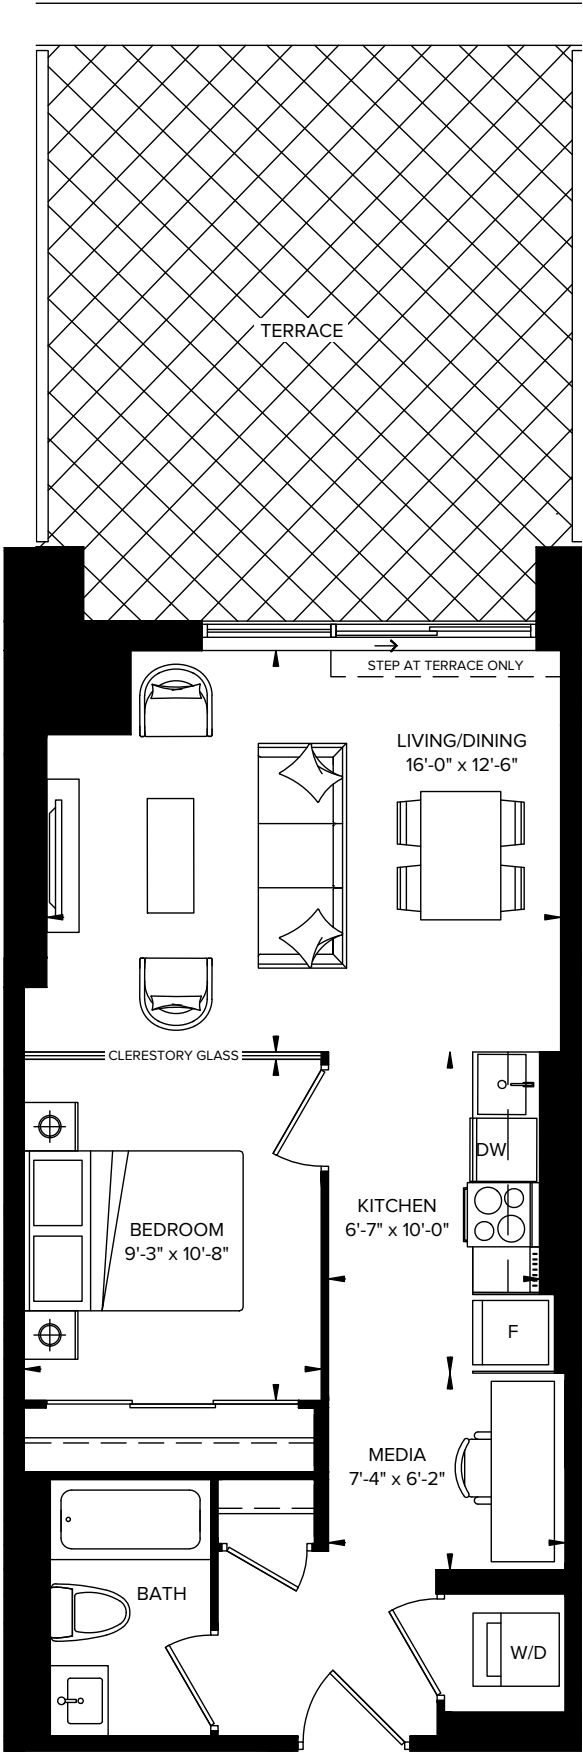


SUITE 202

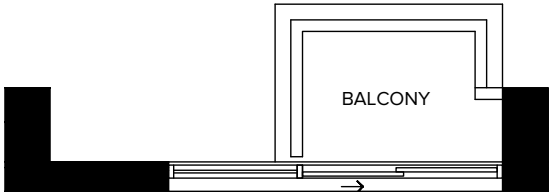

SUITE 302

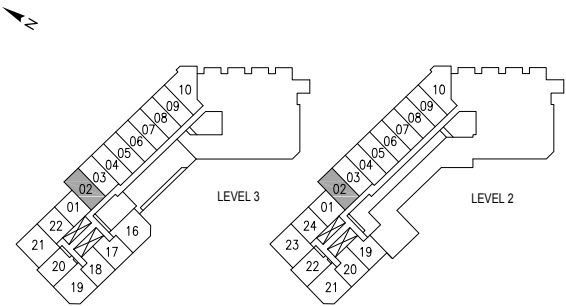

Plan is not to scale and all illustrations are artist concept only. Dimensions, specifications, layouts and materials are approximate only and are subject to change without notice. Tile patterns may vary. Window size and location may vary. Actual usable floor space may vary from stated floor area. Bulkheads required for mechanical purposes such as kitchen and washroom exhausts and heating and cooling ducts have not been indicated. Balcony location(s) and sizes vary per floor. Furniture and islands shown are displayed for illustration purposes only and are not included in the sale price. Suites are sold unfurnished. E.&O.E.

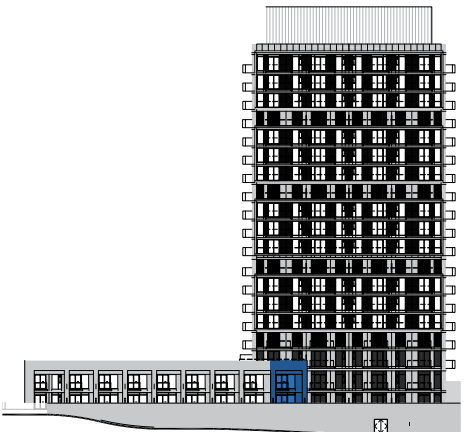


NORTH ELEVATION




PODIUM
S 6 4 4


INTERIOR: 644 SQ.FT.
EXTERIOR: 116 SQ.FT. 2 BEDROOM + TERRACE

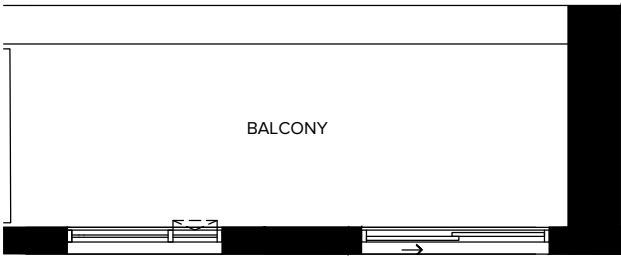


SUITE 320

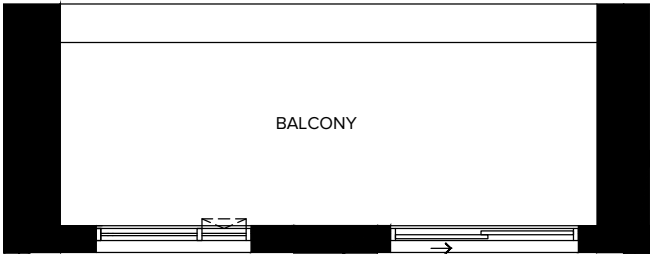


SUITE 222

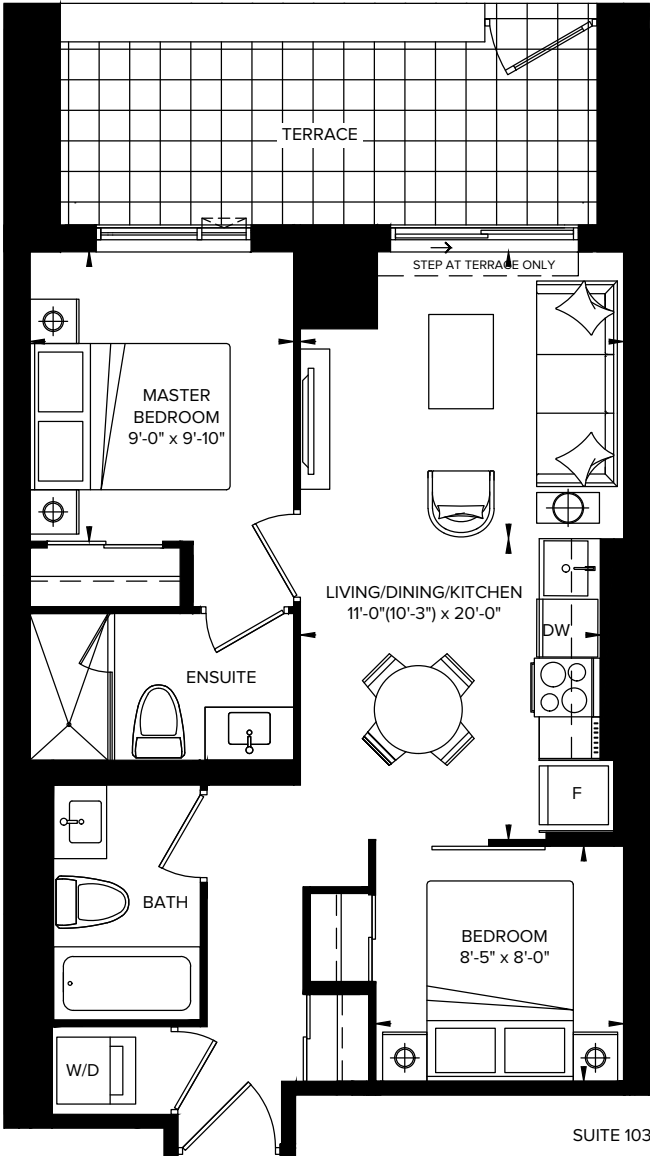


SUITE 103

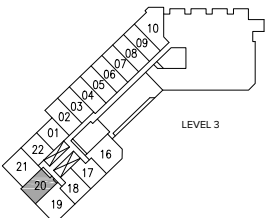


LEVEL 3

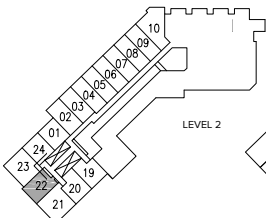

LEVEL 2

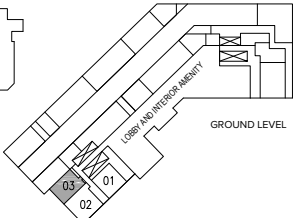

GROUND LEVEL

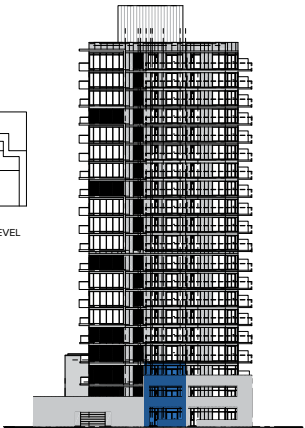




WEST ELEVATION

Plan is not to scale and all illustrations are artist concept only. Dimensions, specifications, layouts and materials are approximate only and are subject to change without notice. Tile patterns may vary. Window size and location may vary. Actual usable floor space may vary from stated floor area. Bulkheads required for mechanical purposes such as kitchen and washroom exhausts and heating and cooling ducts have not been indicated. Balcony location(s) and sizes vary per floor. Furniture and islands shown are displayed for illustration purposes only and are not included in the sale price. Suites are sold unfurnished. E.&O.E.




TOWER
SW 649

INTERIOR: 649 SQ.FT.
EXTERIOR: 48 SQ.FT. 2 BEDROOM + TERRACE

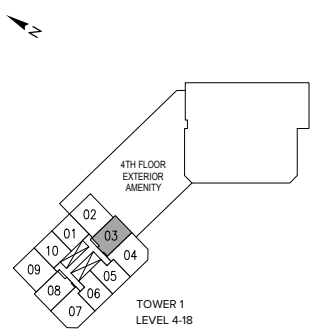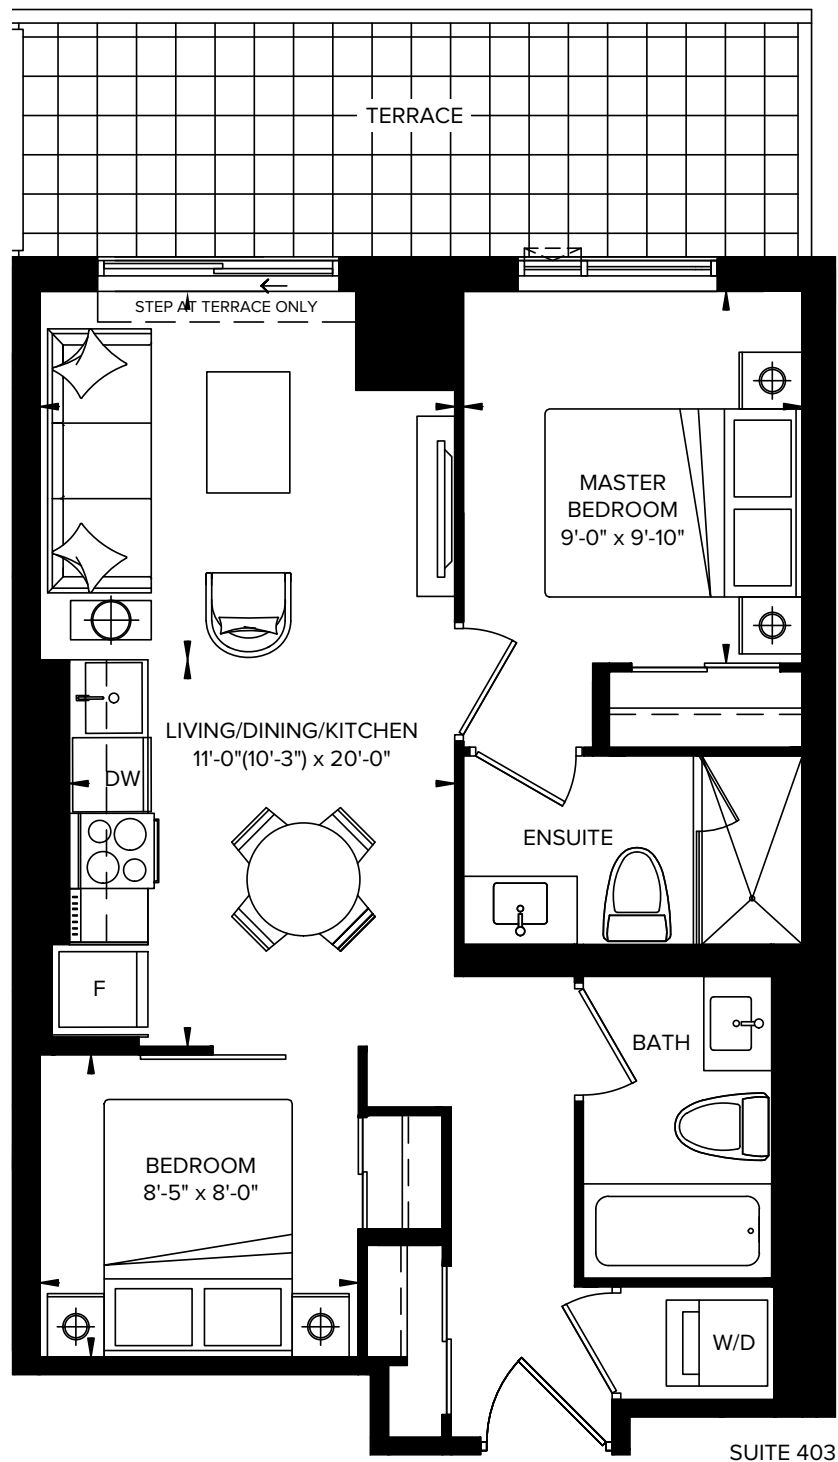
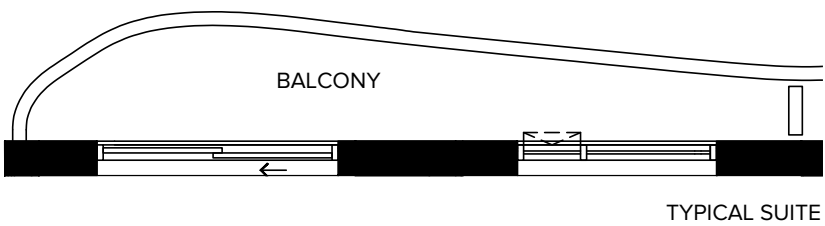


Plan is not to scale and all illustrations are artist concept only. Dimensions, specifications, layouts and materials are approximate only and are subject to change without notice. Tile patterns may vary. Window size and location may vary. Actual usable floor space may vary from stated floor area. Bulkheads required for mechanical purposes such as kitchen and washroom exhausts and heating and cooling ducts have not been indicated. Balcony location(s) and sizes vary per floor. Furniture and islands shown are displayed for illustration purposes only and are not included in the sale price. Suites are sold unfurnished. E.&O.E.

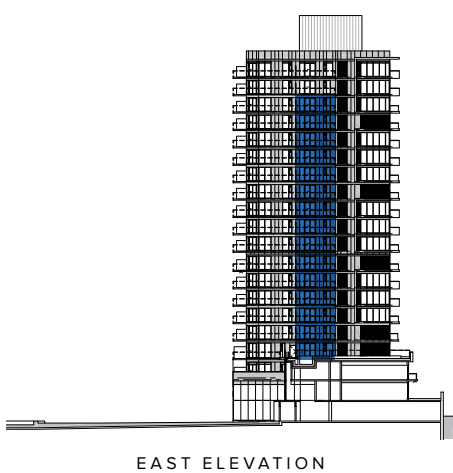


TOWER
SW649R

INTERIOR: 649 SQ.FT.
EXTERIOR: 48 SQ.FT. 2 BEDROOM + BALCONY

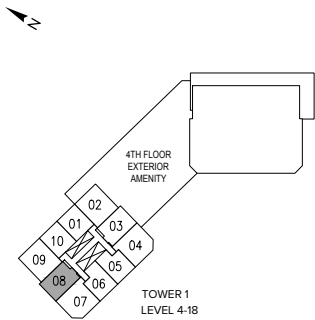
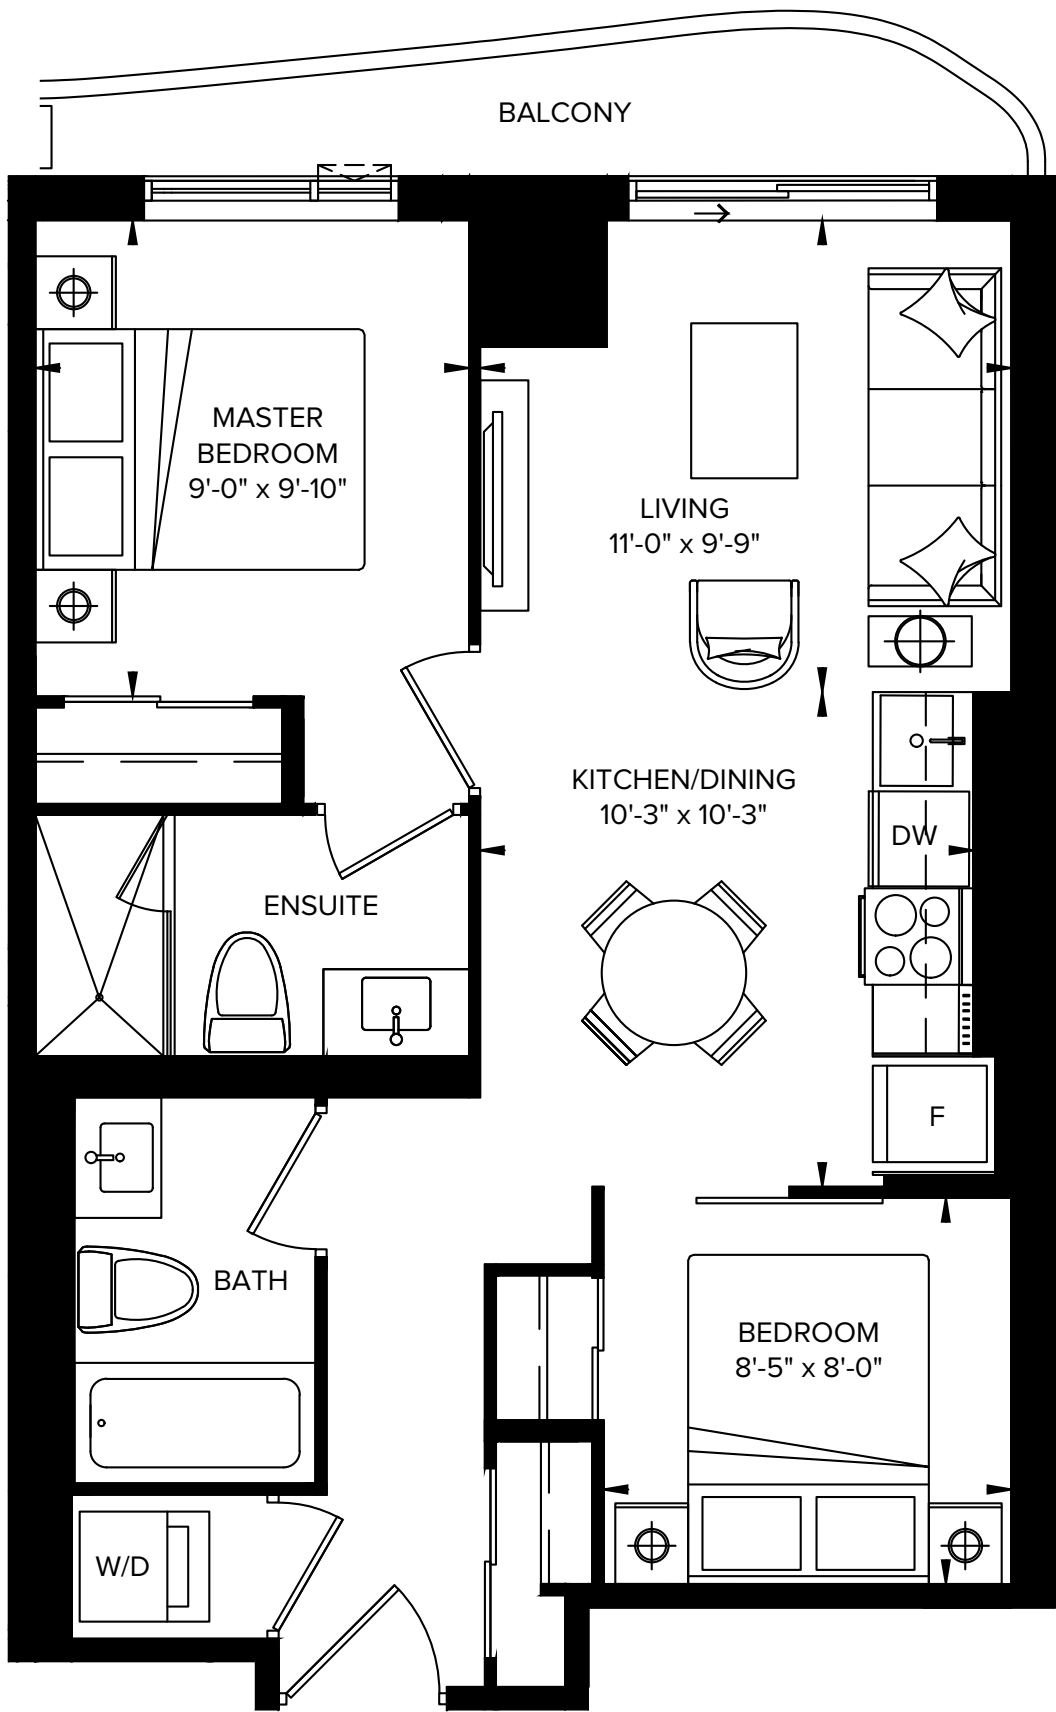


Plan is not to scale and all illustrations are artist concept only. Dimensions, specifications, layouts and materials are approximate only and are subject to change without notice. Tile patterns may vary. Window size and location may vary. Actual usable floor space may vary from stated floor area. Bulkheads required for mechanical purposes such as kitchen and washroom exhausts and heating and cooling ducts have not been indicated. Balcony location(s) and sizes vary per floor. Furniture and islands shown are displayed for illustration purposes only and are not included in the sale price. Suites are sold unfurnished. E.&O.E.

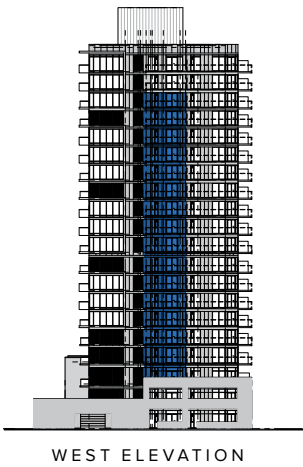


PODIUM
S 6 5 8

INTERIOR: 658 SQ.FT.
EXTERIOR: 137 SQ.FT. 2 BEDROOM + TERRACE

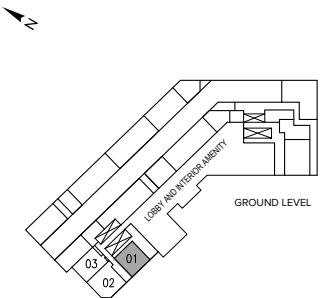
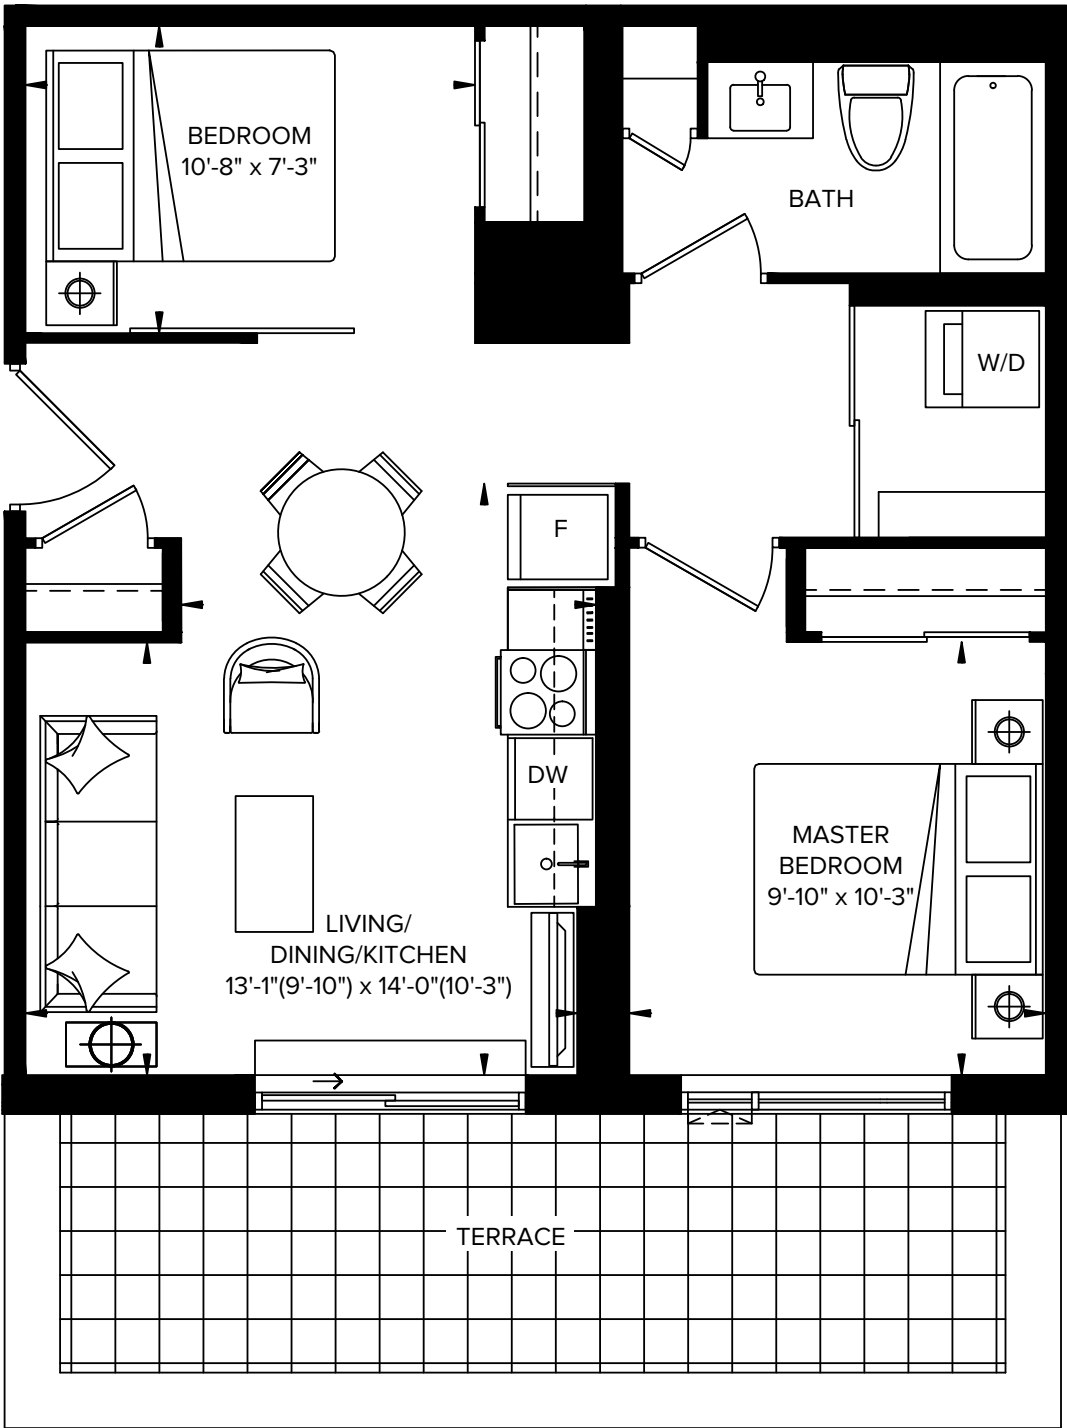


Plan is not to scale and all illustrations are artist concept only. Dimensions, specifications, layouts and materials are approximate only and are subject to change without notice. Tile patterns may vary. Window size and location may vary. Actual usable floor space may vary from stated floor area. Bulkheads required for mechanical purposes such as kitchen and washroom exhausts and heating and cooling ducts have not been indicated. Balcony location(s) and sizes vary per floor. Furniture and islands shown are displayed for illustration purposes only and are not included in the sale price. Suites are sold unfurnished. E.&O.E.

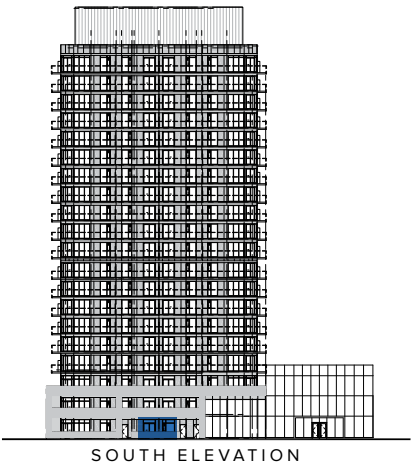


TOWER
SW807A

INTERIOR: 807 SQ.FT.
EXTERIOR: 227 SQ.FT.
2 BEDROOM + MEDIA + BALCONY

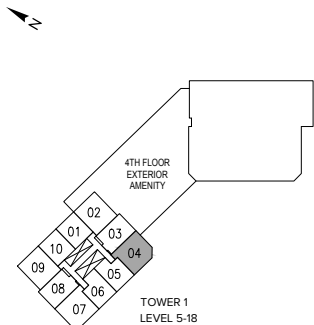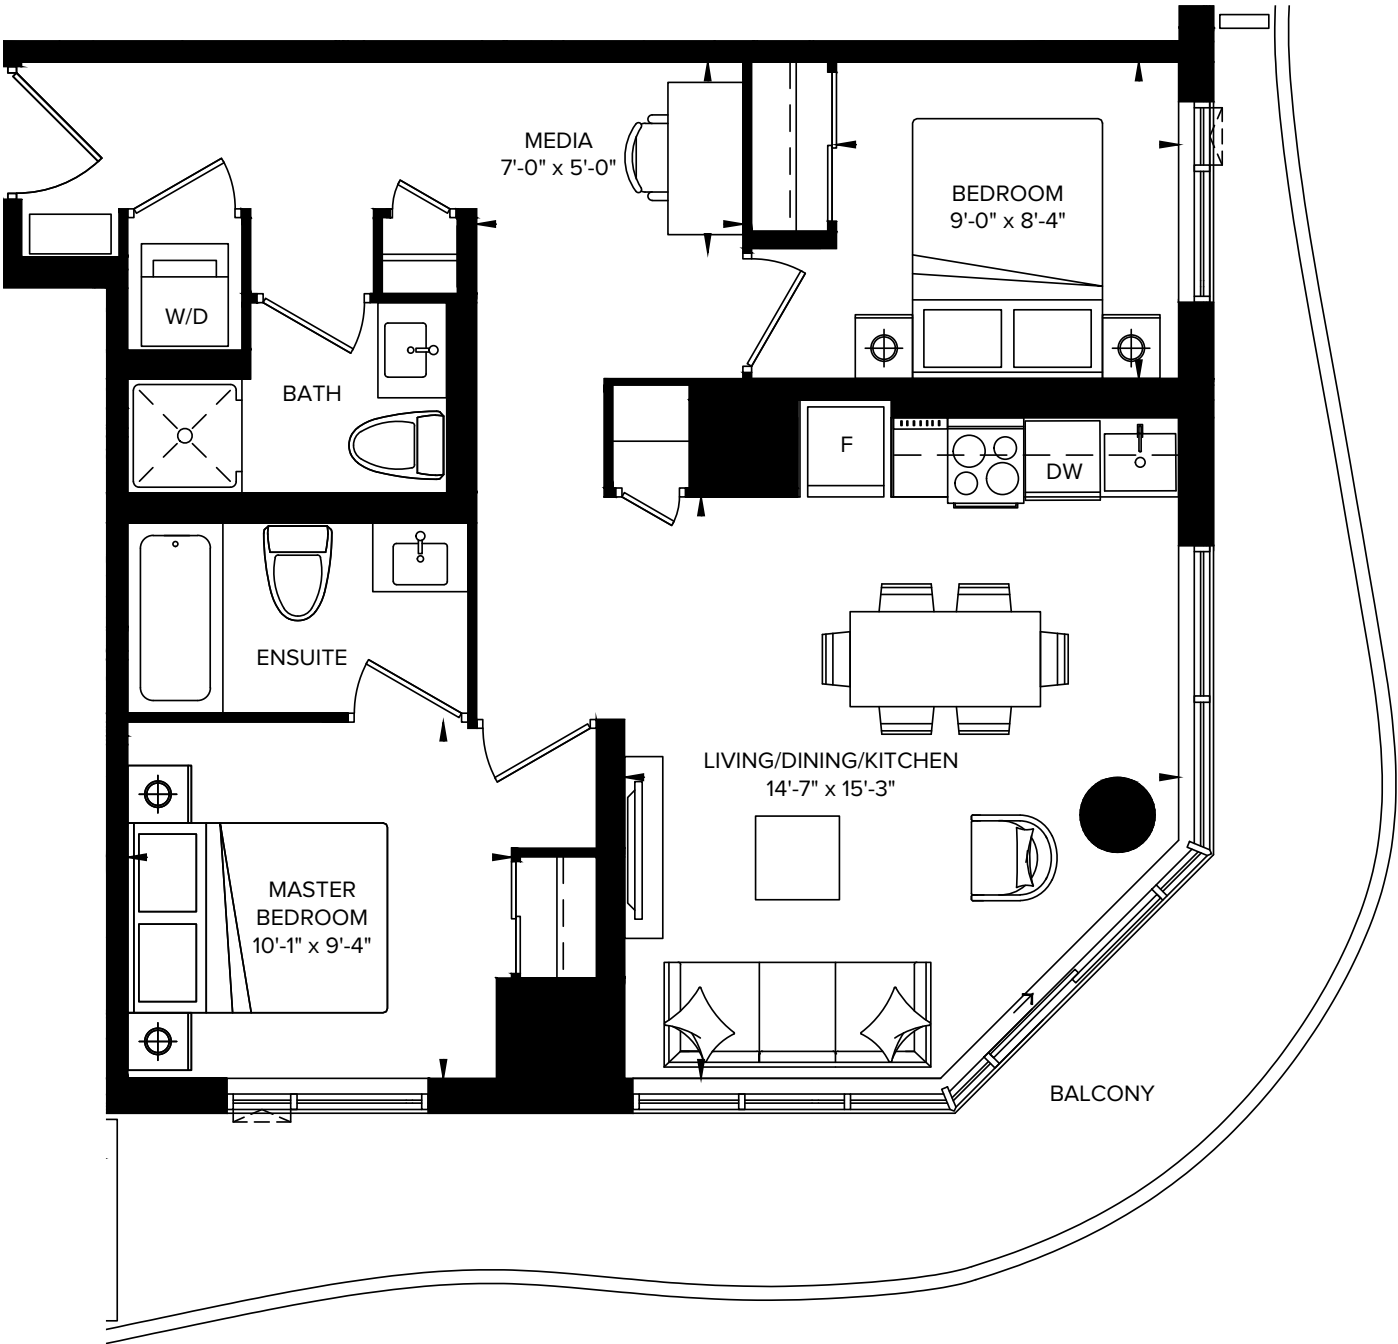


Plan is not to scale and all illustrations are artist concept only. Dimensions, specifications, layouts and materials are approximate only and are subject to change without notice. Tile patterns may vary. Window size and location may vary. Actual usable floor space may vary from stated floor area. Bulkheads required for mechanical purposes such as kitchen and washroom exhausts and heating and cooling ducts have not been indicated. Balcony location(s) and sizes vary per floor. Furniture and islands shown are displayed for illustration purposes only and are not included in the sale price. Suites are sold unfurnished. E.&O.E.

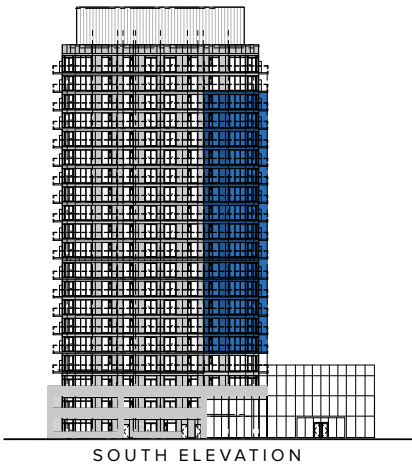


TOWER
SW807B

INTERIOR: 807 SQ.FT.
EXTERIOR: 198 SQ.FT. 2 BEDROOM + BALCONY

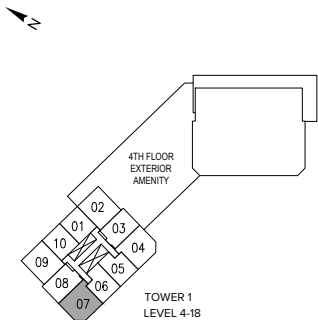

Plan is not to scale and all illustrations are artist concept only. Dimensions, specifications, layouts and materials are approximate only and are subject to change without notice. Tile patterns may vary. Window size and location may vary. Actual usable floor space may vary from stated floor area. Bulkheads required for mechanical purposes such as kitchen and washroom exhausts and heating and cooling ducts have not been indicated. Balcony location(s) and sizes vary per floor. Furniture and islands shown are displayed for illustration purposes only and are not included in the sale price. Suites are sold unfurnished. E.&O.E.


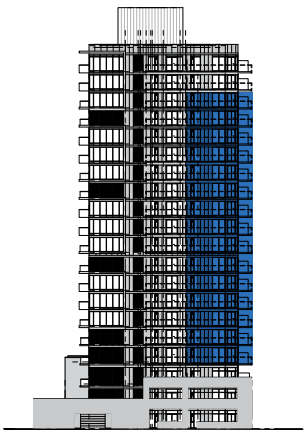


WEST ELEVATION



PODIUM
S807B

INTERIOR: 807 SQ.FT.
EXTERIOR: 394 SQ.FT. 2 BEDROOM + TERRACE

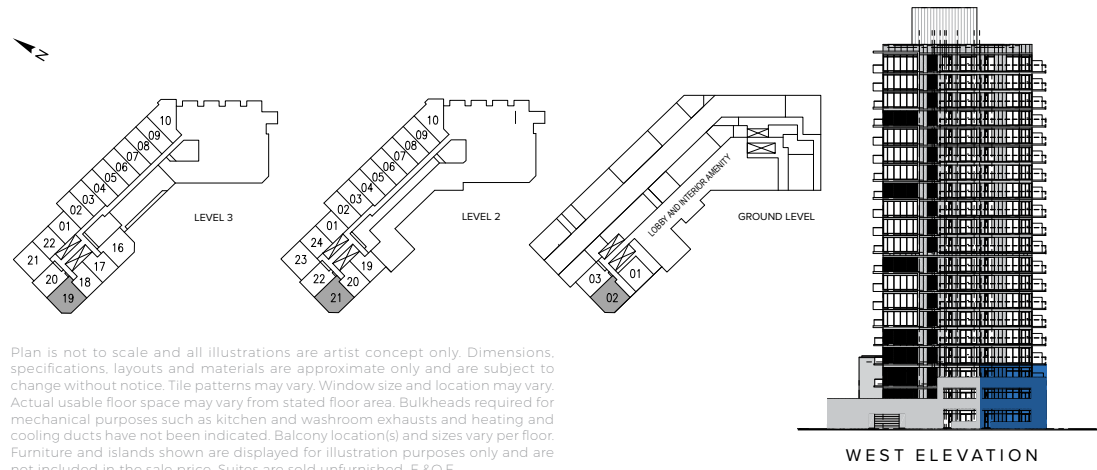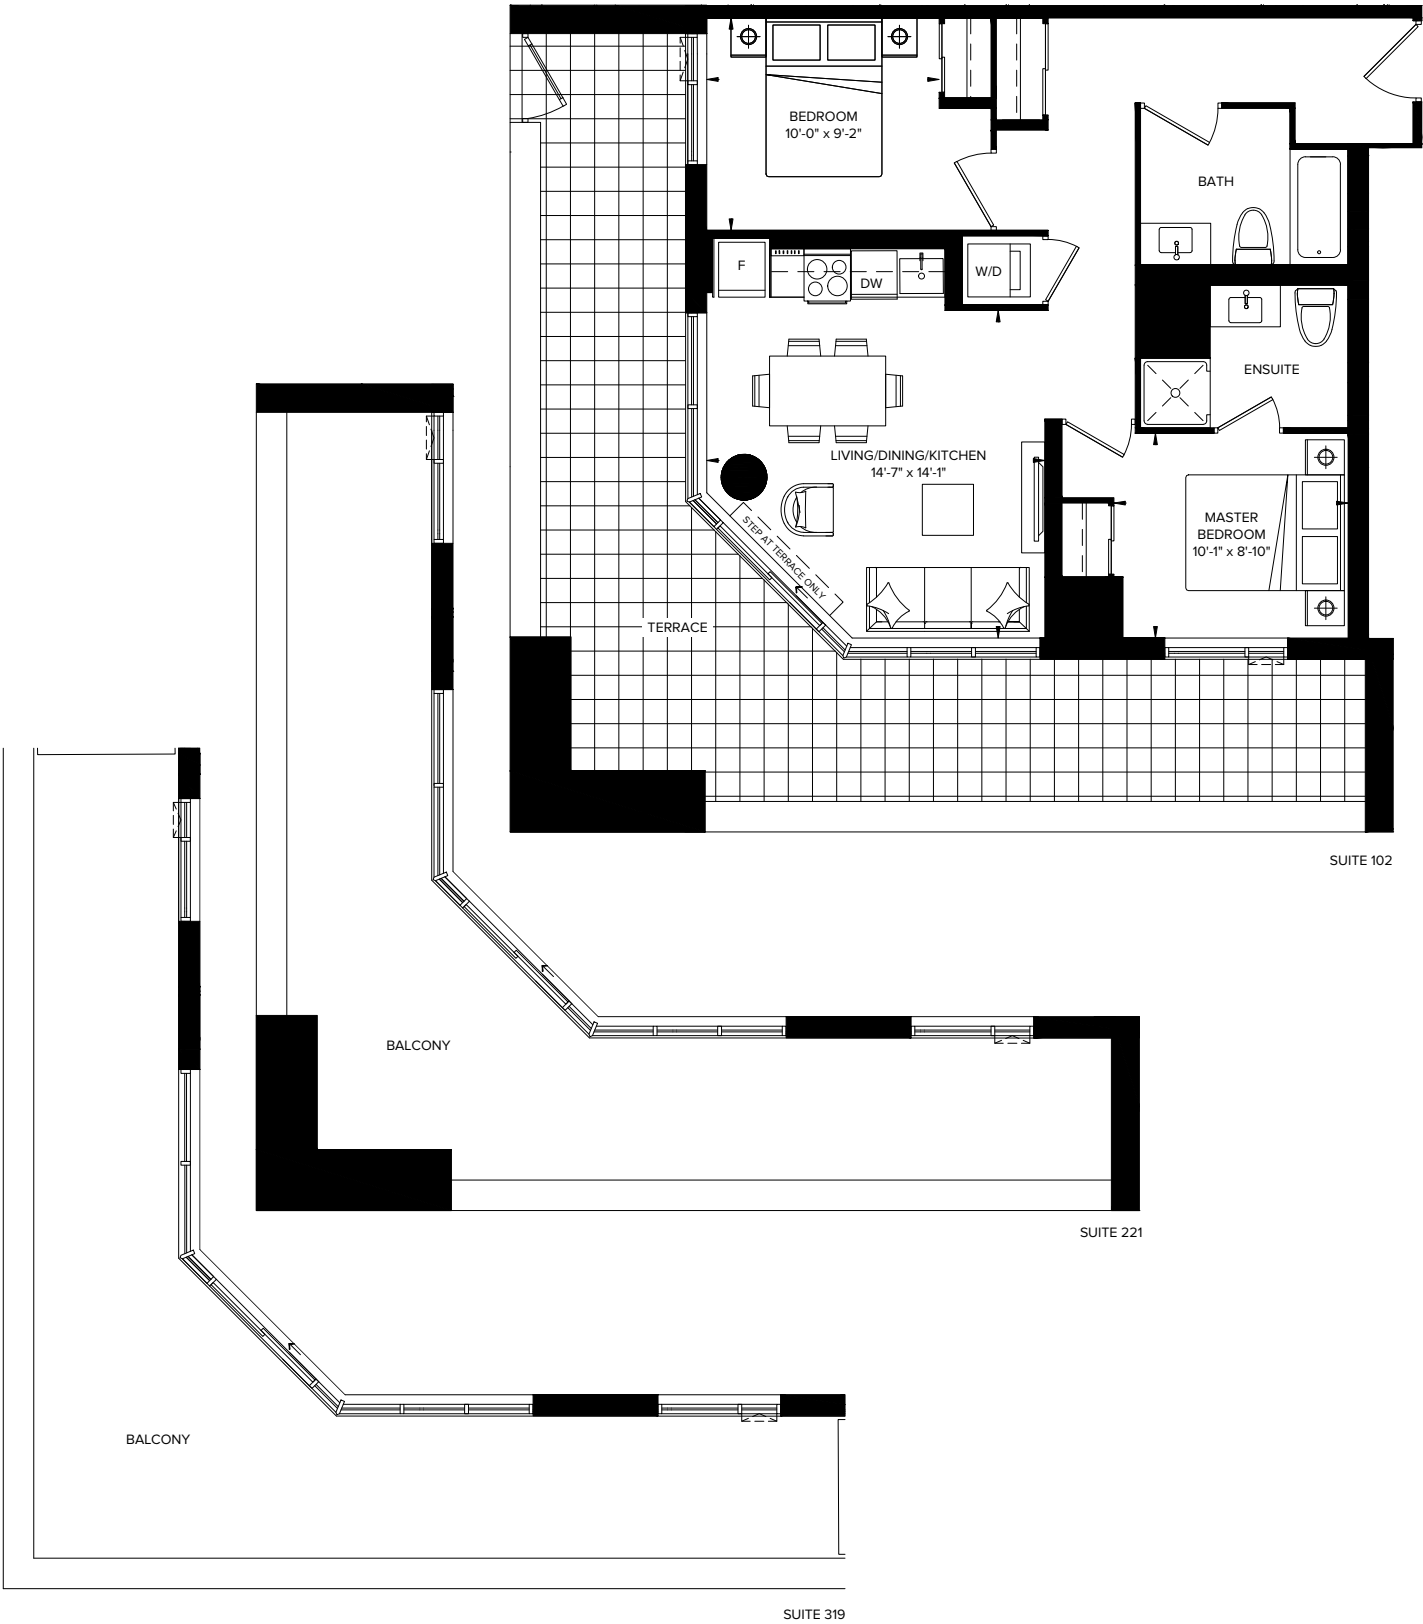


Plan is not to scale and all illustrations are artist concept only. Dimensions, specifications, layouts and materials are approximate only and are subject to change without notice. Tile patterns may vary. Window size and location may vary. Actual usable floor space may vary from stated floor area. Bulkheads required for mechanical purposes such as kitchen and washroom exhausts and heating and cooling ducts have not been indicated. Balcony location(s) and sizes vary per floor. Furniture and islands shown are displayed for illustration purposes only and are not included in the sale price. Suites are sold unfurnished. E.&O.E.


TOWER
SW809A

INTERIOR: 809 SQ.FT.
EXTERIOR: 114 SQ.FT.


2 BEDROOM + MEDIA + BALCONY

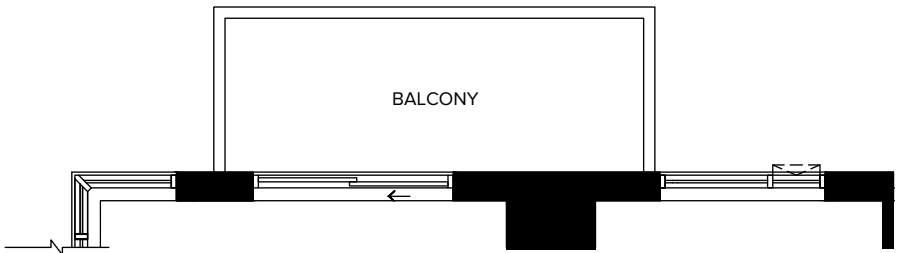


SUITES 709, 809, 1109, 1209, 1509, 1609

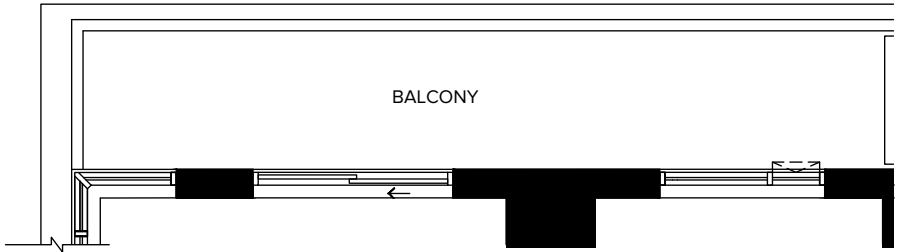


SUITES 609, 909, 1009, 1309, 1409, 1709, 1809

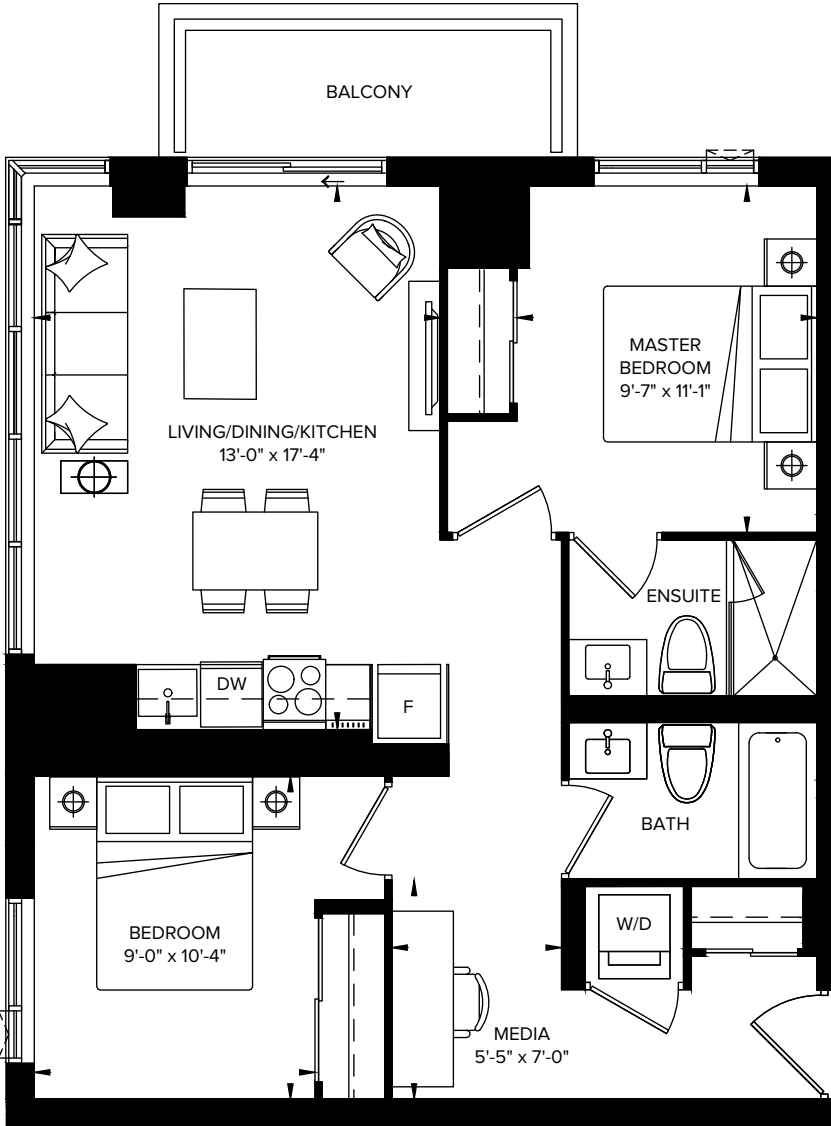

SUITES 409, 509

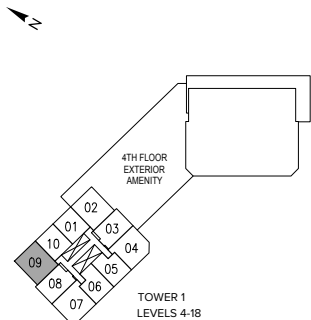

Plan is not to scale and all illustrations are artist concept only. Dimensions, specifications, layouts and materials are approximate only and are subject to change without notice. Tile patterns may vary. Window size and location may vary. Actual usable floor space may vary from stated floor area. Bulkheads required for mechanical purposes such as kitchen and washroom exhausts and heating and cooling ducts have not been indicated. Balcony location(s) and sizes vary per floor. Furniture and islands shown are displayed for illustration purposes only and are not included in the sale price. Suites are sold unfurnished. E.&O.E.

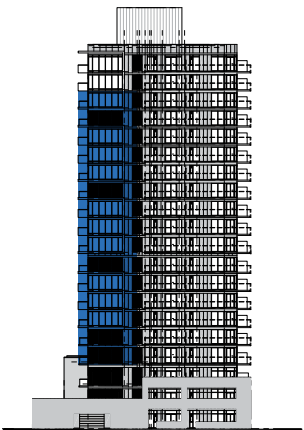




WEST ELEVATION




TOWER
SW809B

INTERIOR: 809 SQ.FT.
EXTERIOR: 627 SQ.FT.

2 BEDROOM + MEDIA + TERRACE

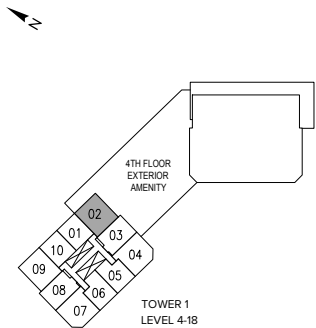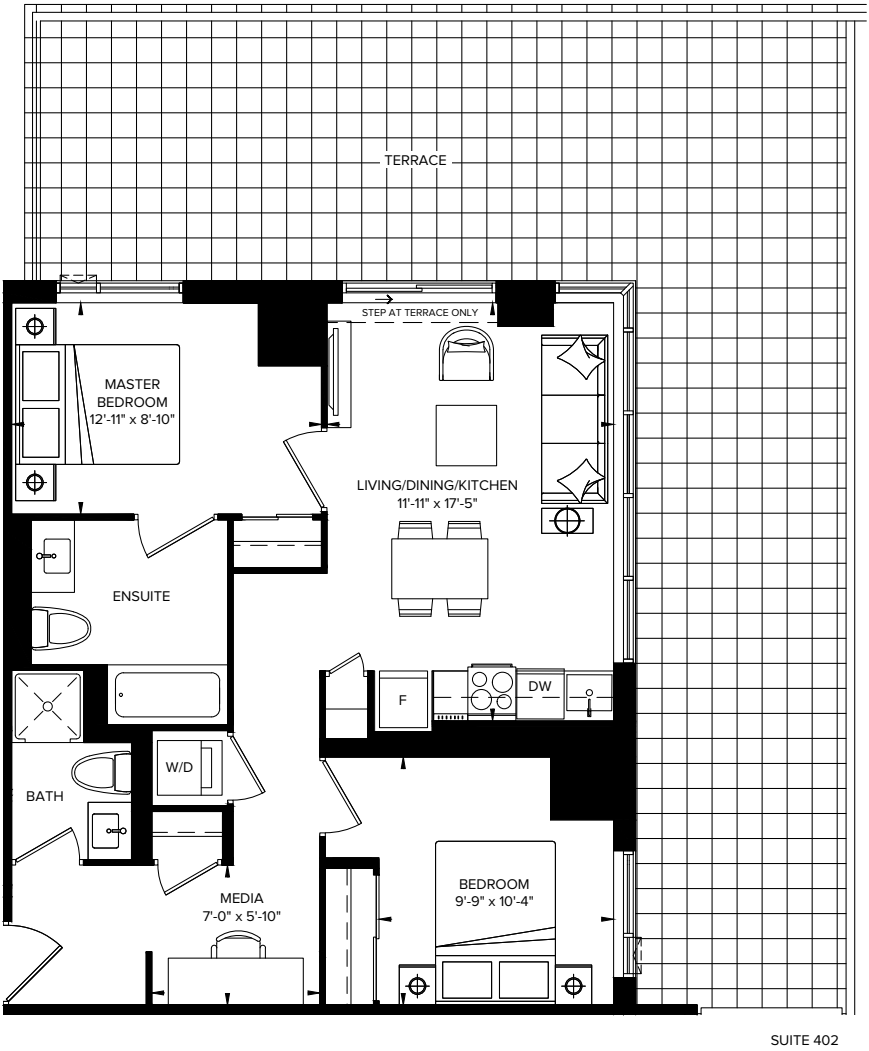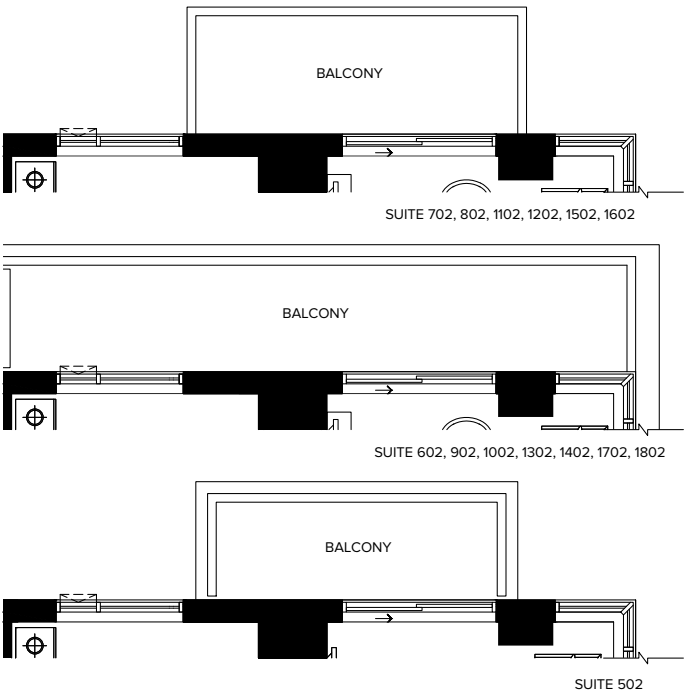



Plan is not to scale and all illustrations are artist concept only. Dimensions, specifications, layouts and materials are approximate only and are subject to change without notice. Tile patterns may vary. Window size and location may vary. Actual usable floor space may vary from stated floor area. Bulkheads required for mechanical purposes such as kitchen and washroom exhausts and heating and cooling ducts have not been indicated. Balcony location(s) and sizes vary per floor. Furniture and islands shown are displayed for illustration purposes only and are not included in the sale price. Suites are sold unfurnished. E.&O.E.

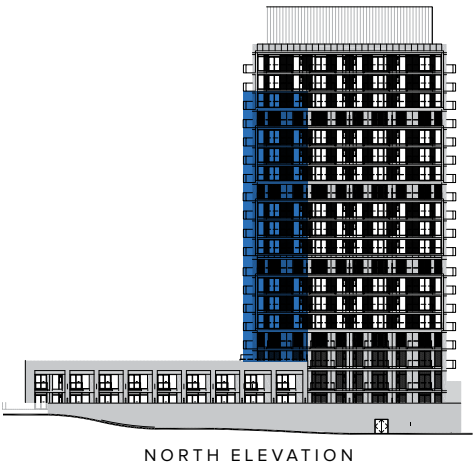


PODIUM

S809A

INTERIOR: 809 SQ.FT.
EXTERIOR: 1,256 SQ.FT. 2 BEDROOM + MEDIA + TERRACE

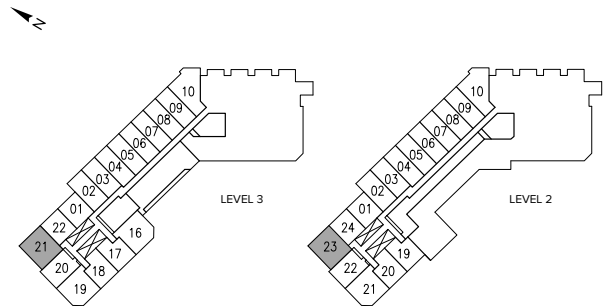
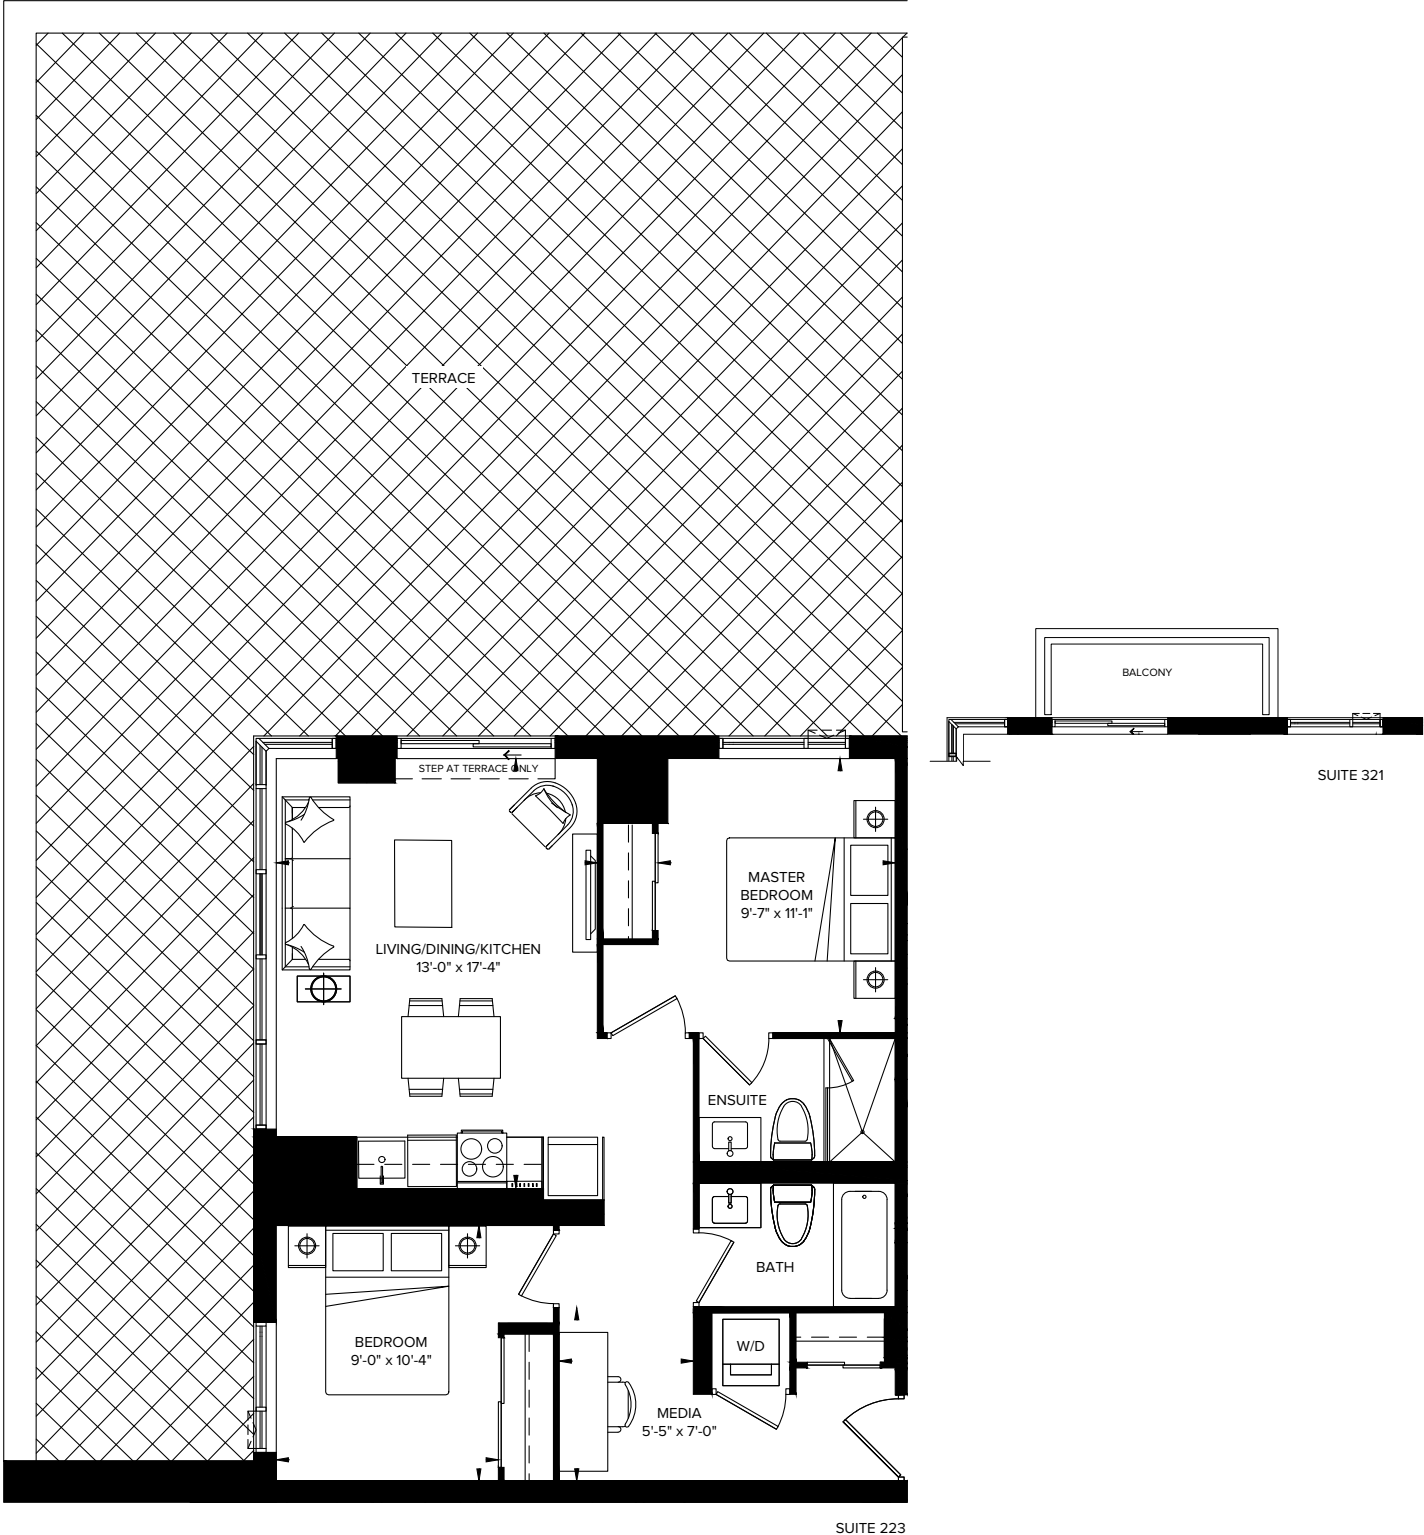


Plan is not to scale and all illustrations are artist concept only. Dimensions, specifications, layouts and materials are approximate only and are subject to change without notice. Tile patterns may vary. Window size and location may vary. Actual usable floor space may vary from stated floor area. Bulkheads required for mechanical purposes such as kitchen and washroom exhausts and heating and cooling ducts have not been indicated. Balcony location(s) and sizes vary per floor. Furniture and islands shown are displayed for illustration purposes only and are not included in the sale price. Suites are sold unfurnished. E.&O.E.

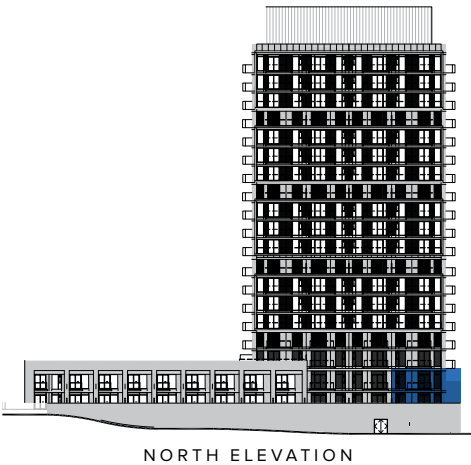


PODIUM
S 8 2 0

INTERIOR: 820 SQ.FT.
EXTERIOR: 282 SQ.FT. 2 BEDROOM + MEDIA + TERRACE

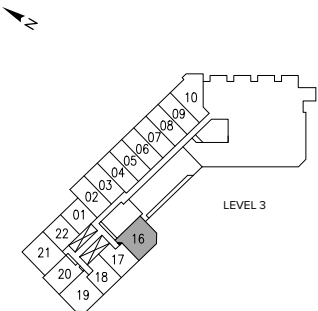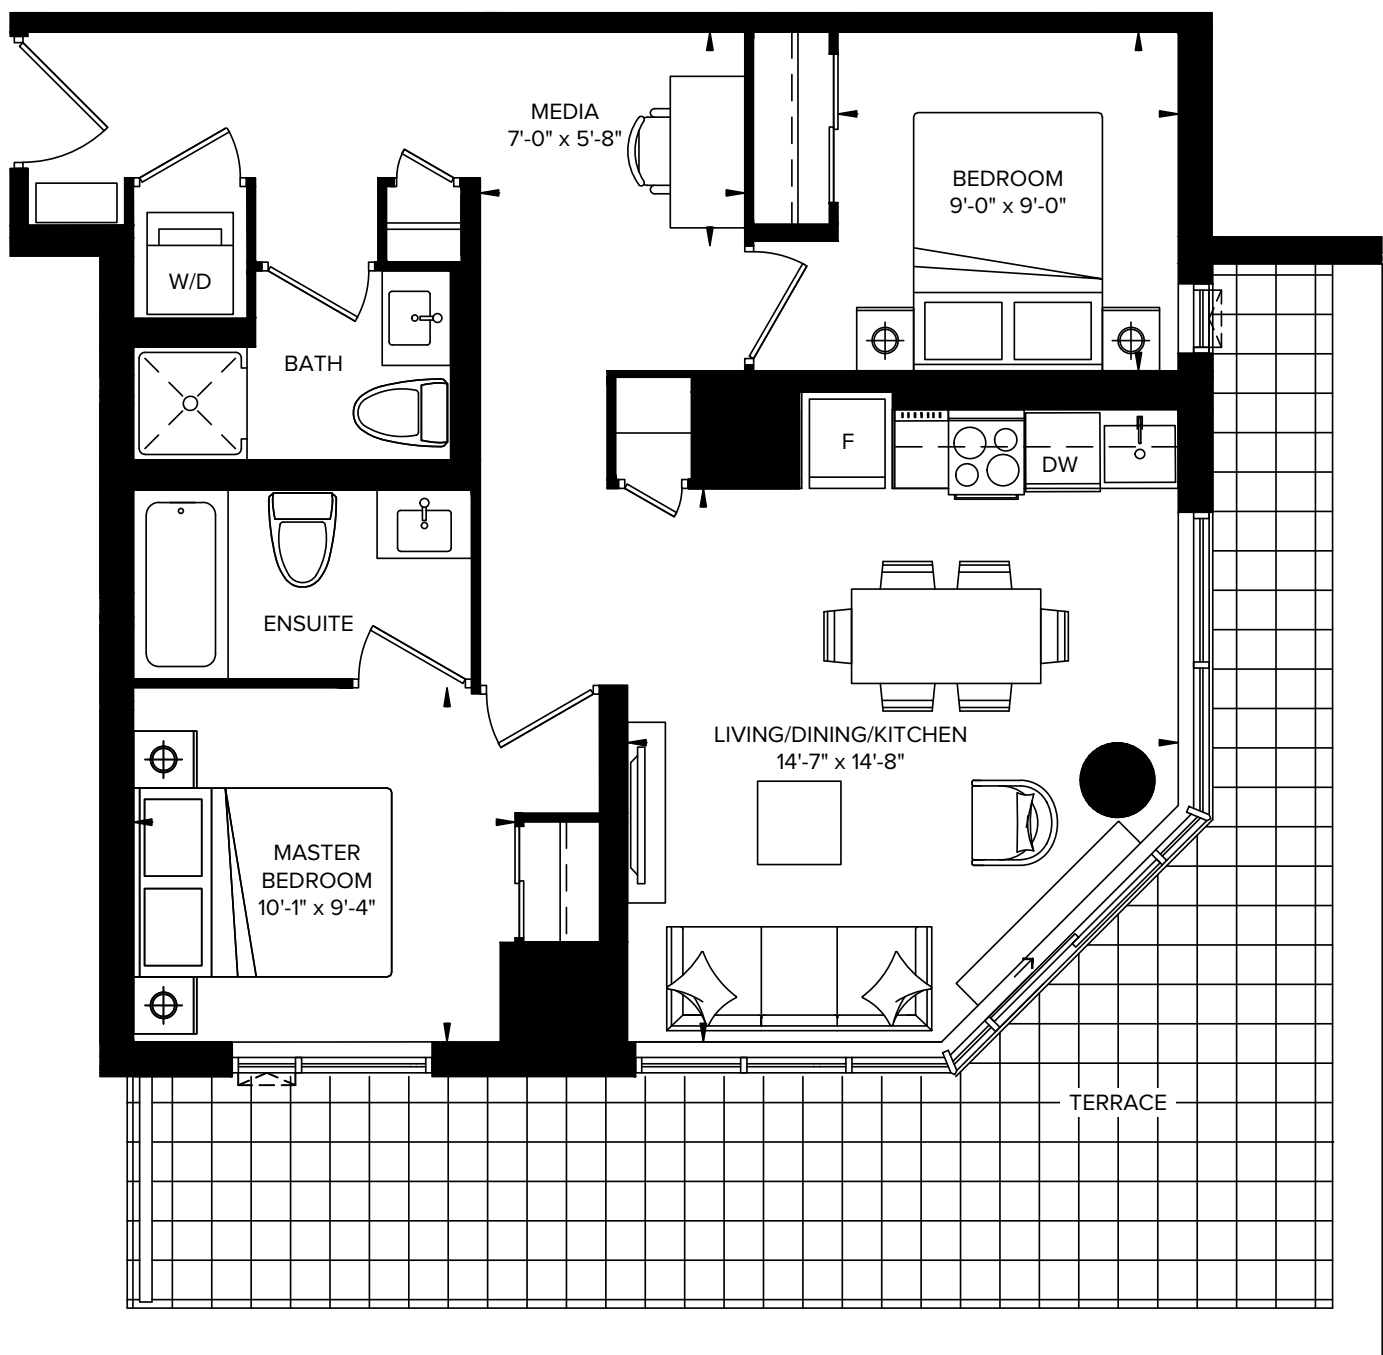

Plan is not to scale and all illustrations are artist concept only. Dimensions, specifications, layouts and materials are approximate only and are subject to change without notice. Tile patterns may vary. Window size and location may vary. Actual usable floor space may vary from stated floor area. Bulkheads required for mechanical purposes such as kitchen and washroom exhausts and heating and cooling ducts have not been indicated. Balcony location(s) and sizes vary per floor. Furniture and islands shown are displayed for illustration purposes only and are not included in the sale price. Suites are sold unfurnished. E.&O.E.

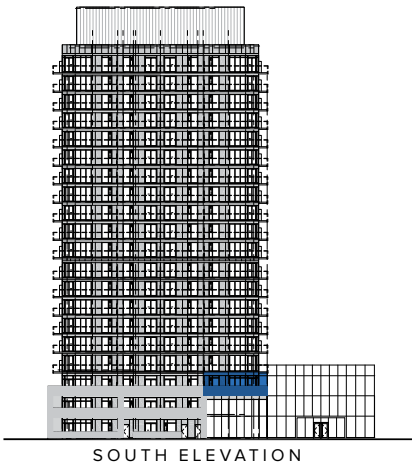





PRESENTATION CENTRE

7082 ISLINGTON AVE, WOODBRIDGE

905.605.2546

XSXW@PRIMONT.COM

See Sales Representative to view optional floorplans. Specifications subject to change without notice. E.&O.E. All renderings are artist's impressions.
© Primont Homes. All rights reserved. June 2019.